


THESE PLANS ARE THE SOLE PROPERTY OF SUMMERTOWN METALS, LLC. ANY UNAUTHORIZED REPRODUCTION OF THESE PLANS IS STRICTLY PROHIBITED.

Current Revision		
Revision Table	Revised By	Description
Number	Date	
<b>The Brookside</b>		
<b>Floor Plan</b>		
Project Type	Project Status	
House	FOR CONSTRUCTION	
Prepared For		
Project Address		
<b>SUMMERTOWN METALS</b> 3864 Summertown Hwy. Summertown, TN 38483 Phone: (931) 796-1521 www.summertownmetals.com		
Date Issued	09/27/23	
Scale	3/8" = 1'-0"	
Drawn By	Checked By	
RAW	RAW	
Sheet	<b>S.1</b>	

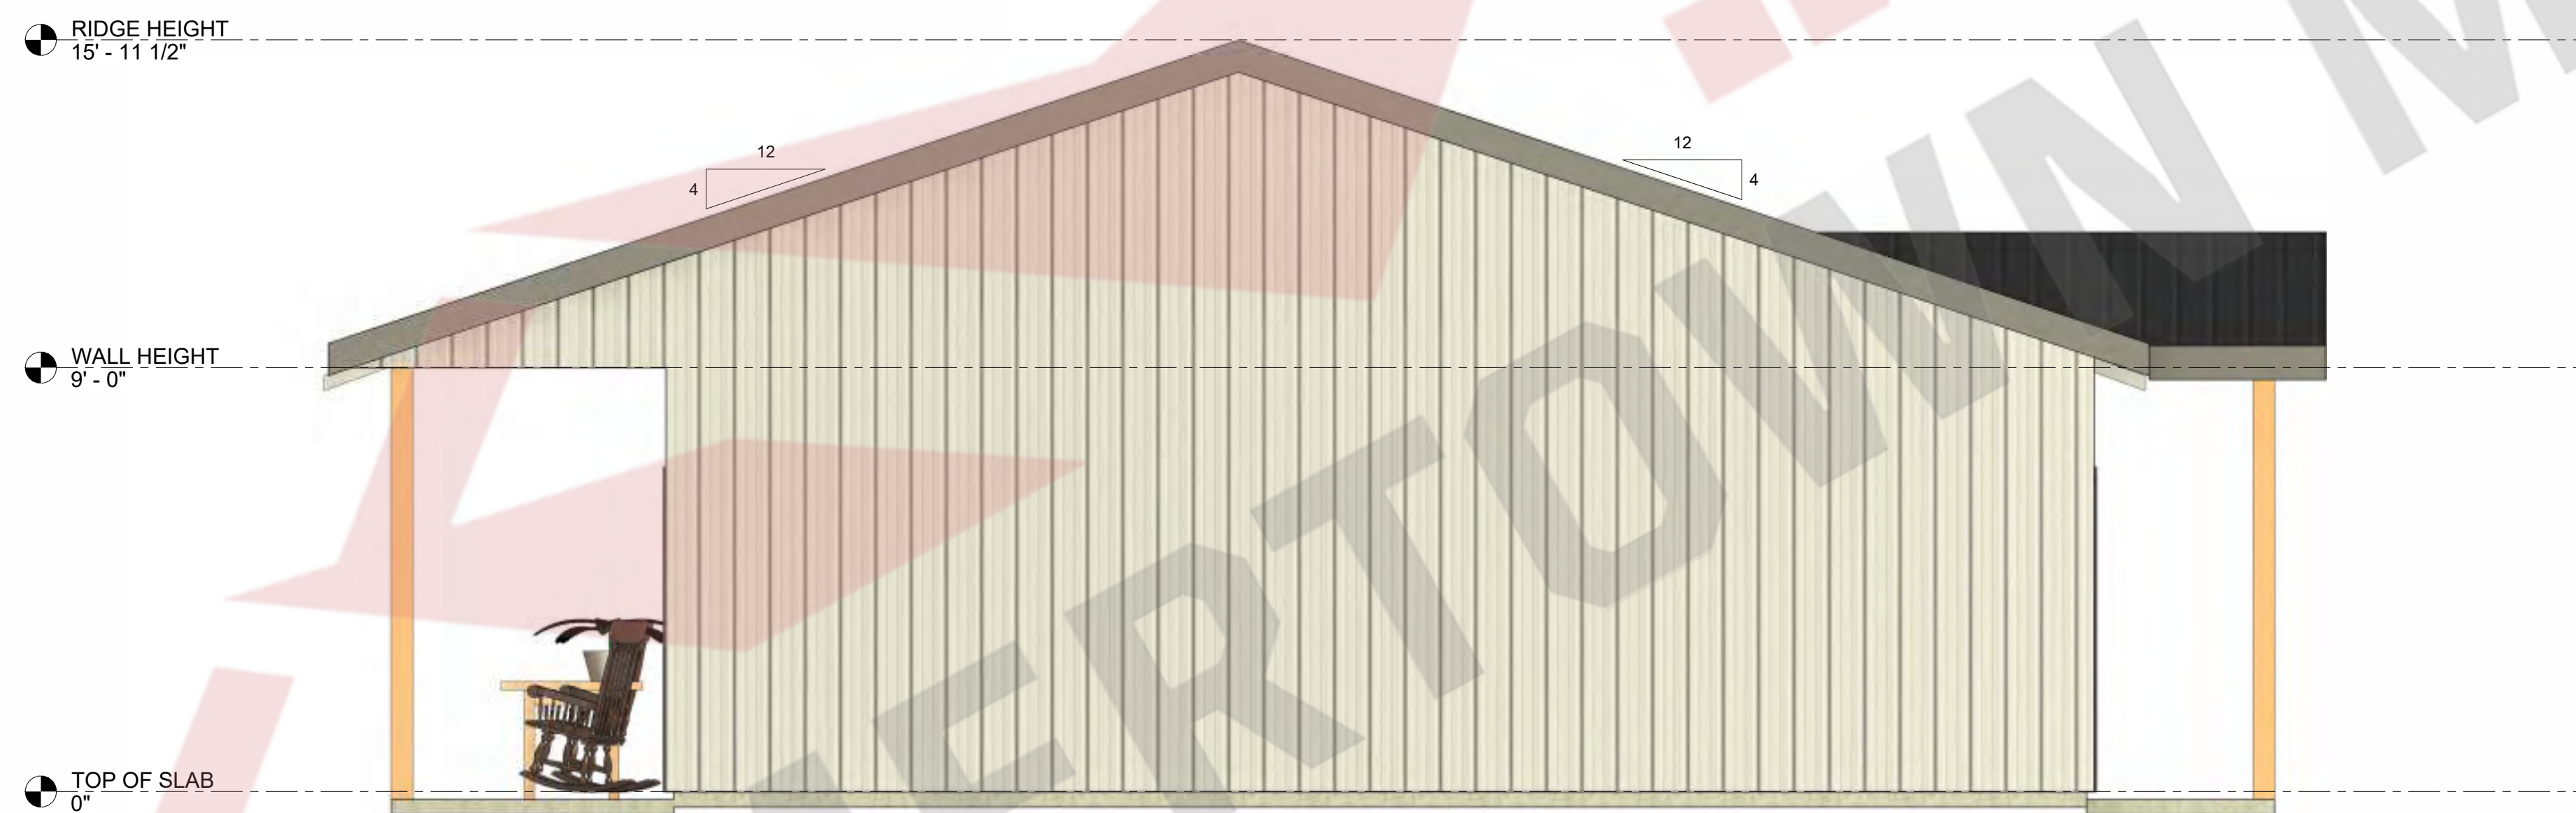


THESE PLANS ARE THE SOLE PROPERTY OF SUMMERTOWN METALS, LLC. ANY UNAUTHORIZED REPRODUCTION OF THESE PLANS IS STRICTLY PROHIBITED.

Current Revision			
Number	Date	Revised By	Description

Description	<b>Elevations</b>
Project Type	House
Project Status	FOR CONSTRUCTION


Prepared For	<b>The Brookside</b>
Project Address	


**SUMMERTOWN METALS**  
 3864 Summertown Hwy.  
 Summertown, TN 38463  
 Phone: (931) 796-1521  
 www.summertownmetals.com


Date Issued: 09/27/23

Scale: 3/8" = 1'-0"

Drawn By	Checked By
RAW	RAW

 

Sheet: **S.2**

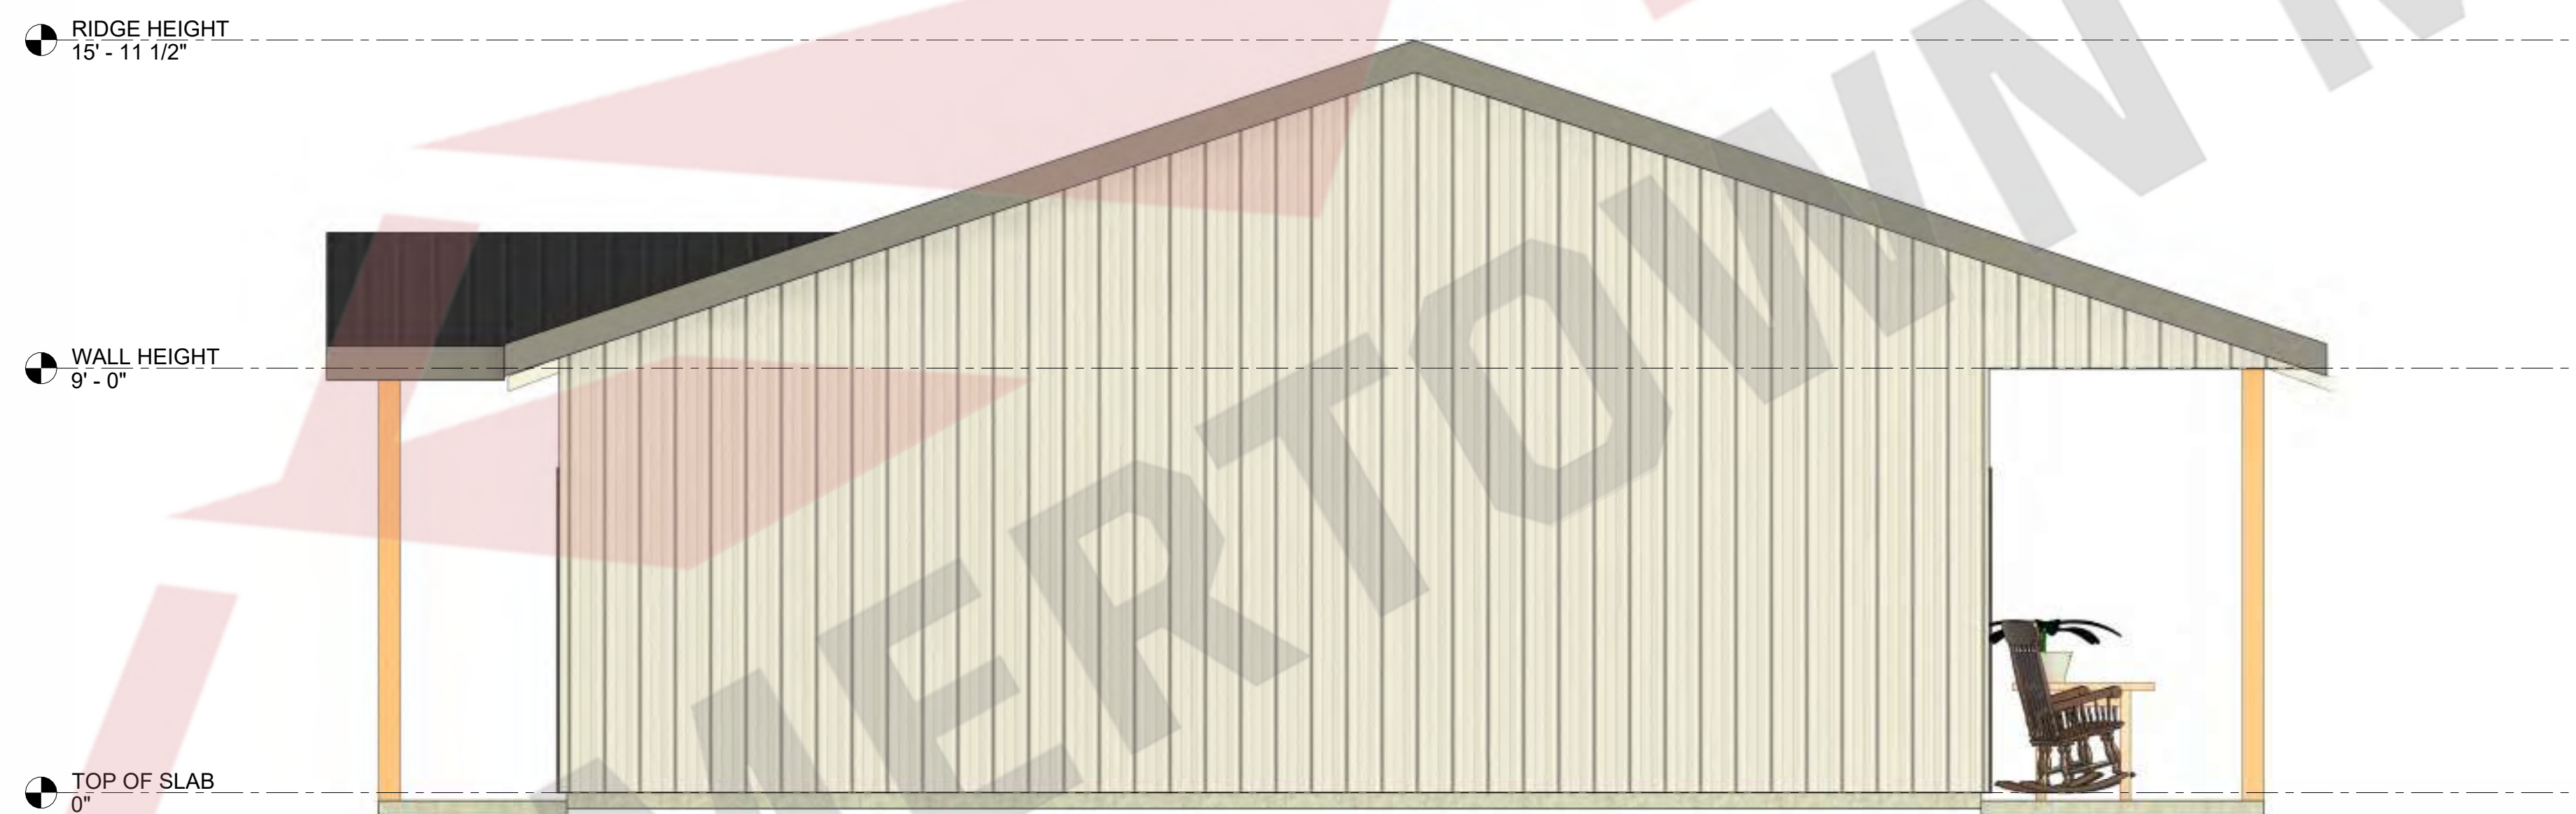

THESE PLANS ARE THE SOLE PROPERTY OF SUMMERTOWN METALS, LLC. ANY UNAUTHORIZED REPRODUCTION OF THESE PLANS IS STRICTLY PROHIBITED.

Current Revision			
Number	Date	Revised By	Description

Description	Elevations
Project Type	House
Project Status	FOR CONSTRUCTION


Prepared For	The Brookside
Project Address	


**SUMMERTOWN METALS**  
 3864 Summertown Hwy.  
 Summertown, TN 38483  
 Phone: (931) 796-1521  
[www.summertownmetals.com](http://www.summertownmetals.com)


Date Issued: 09/27/23

Scale: As indicated

Drawn By	Checked By
RAW	RAW

 

Sheet: S.3

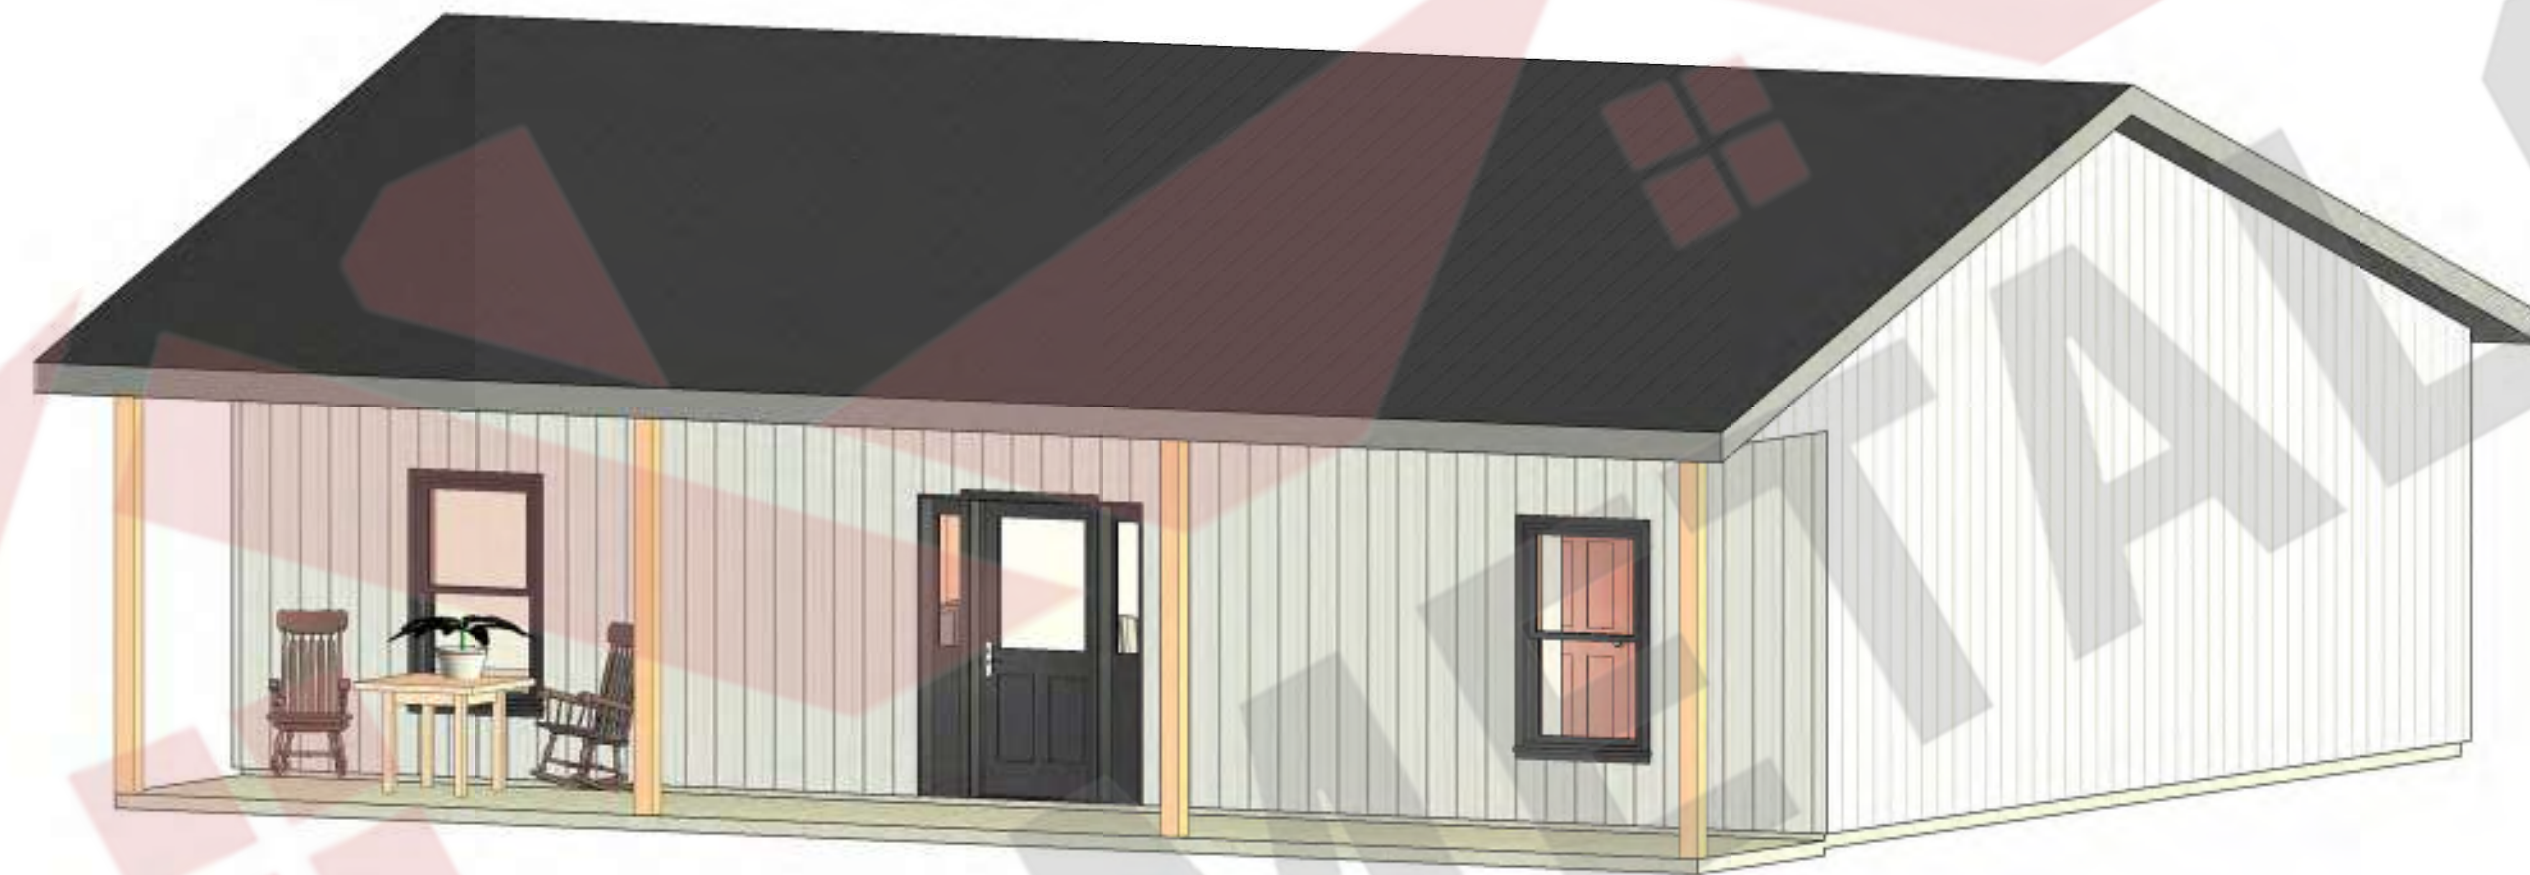

Number	Date	Revised By	Description

**3-D Views & Schedules**  
 Project Type: House  
 Project Status: FOR CONSTRUCTION

Prepared For: **The Brookside**  
 Project Address:

**SUMMERTOWN METALS**  
 3864 Summertown Hwy.  
 Summertown, TN 38483  
 Phone: (931) 796-1521  
 www.summertownmetals.com

Date Issued: 09/27/23

Scale:

Drawn By: RAW  
 Checked By: RAW

Sheet

**S.4**

THESE PLANS ARE THE SOLE PROPERTY OF SUMMERTOWN METALS, LLC. ANY UNAUTHORIZED REPRODUCTION OF THESE PLANS IS STRICTLY PROHIBITED.