



S.5
Left Elevation

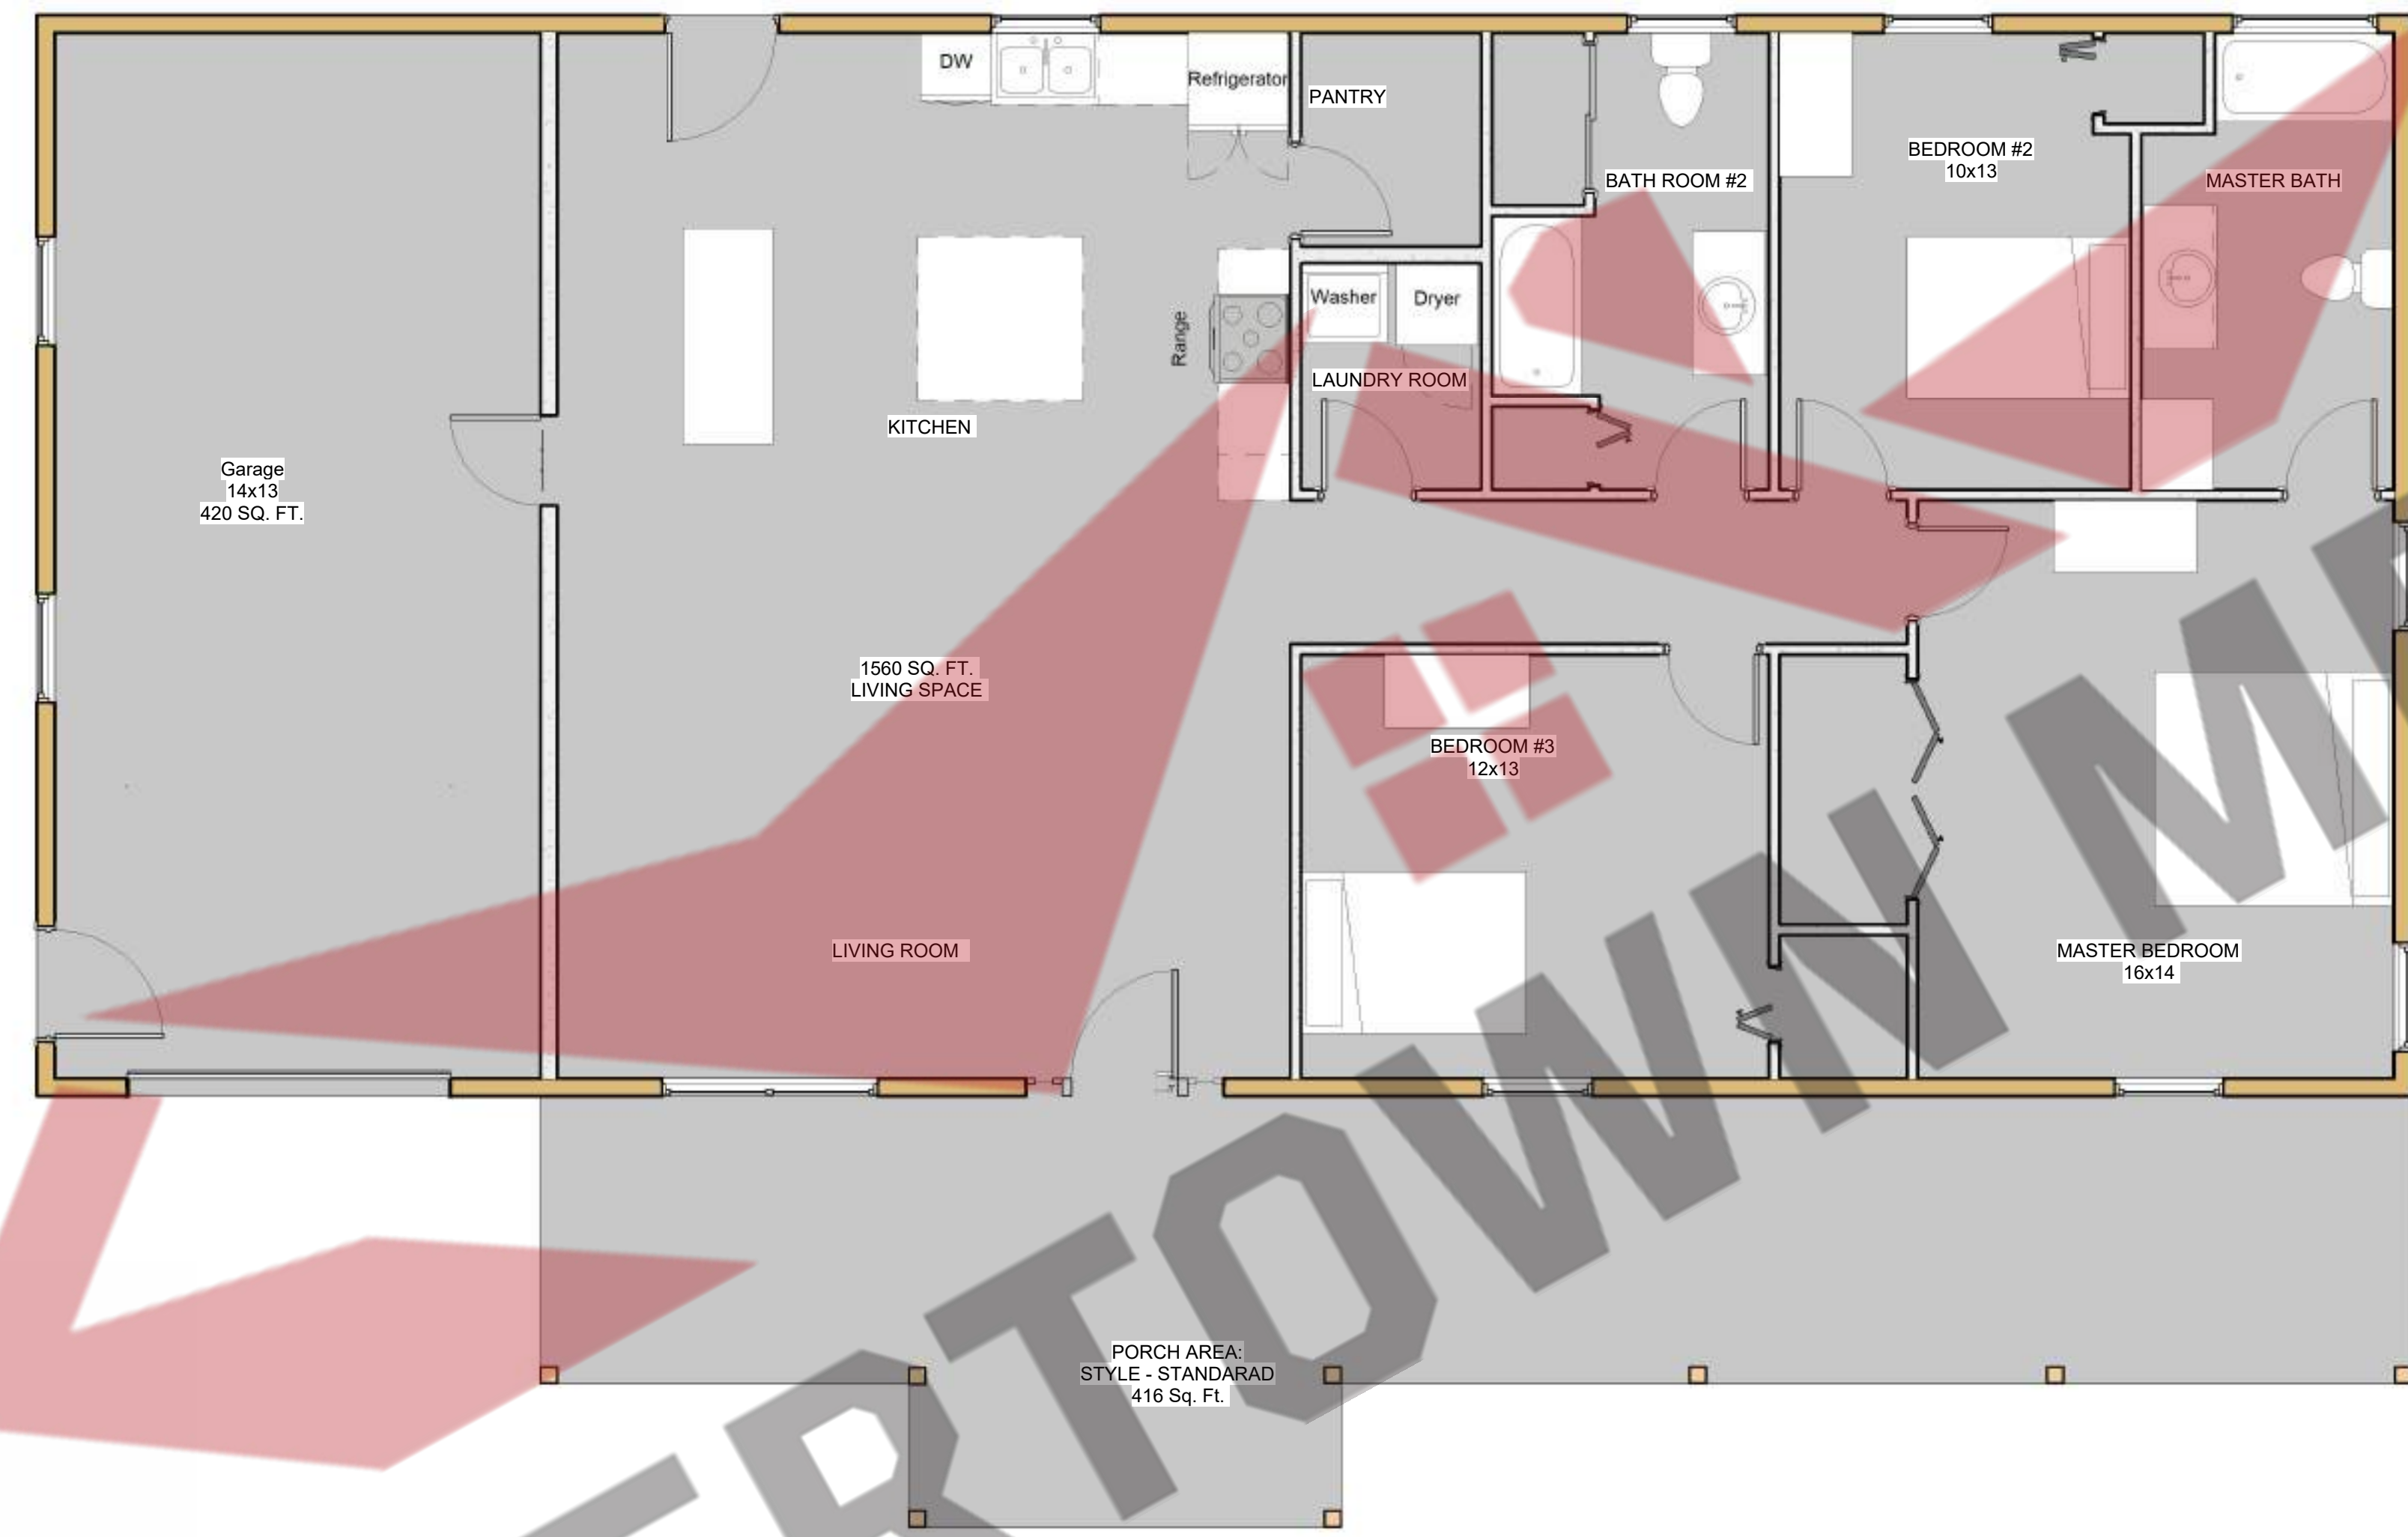

S.6
Back Elevations

S.6
Right Elevation

S.5
Front Elevation

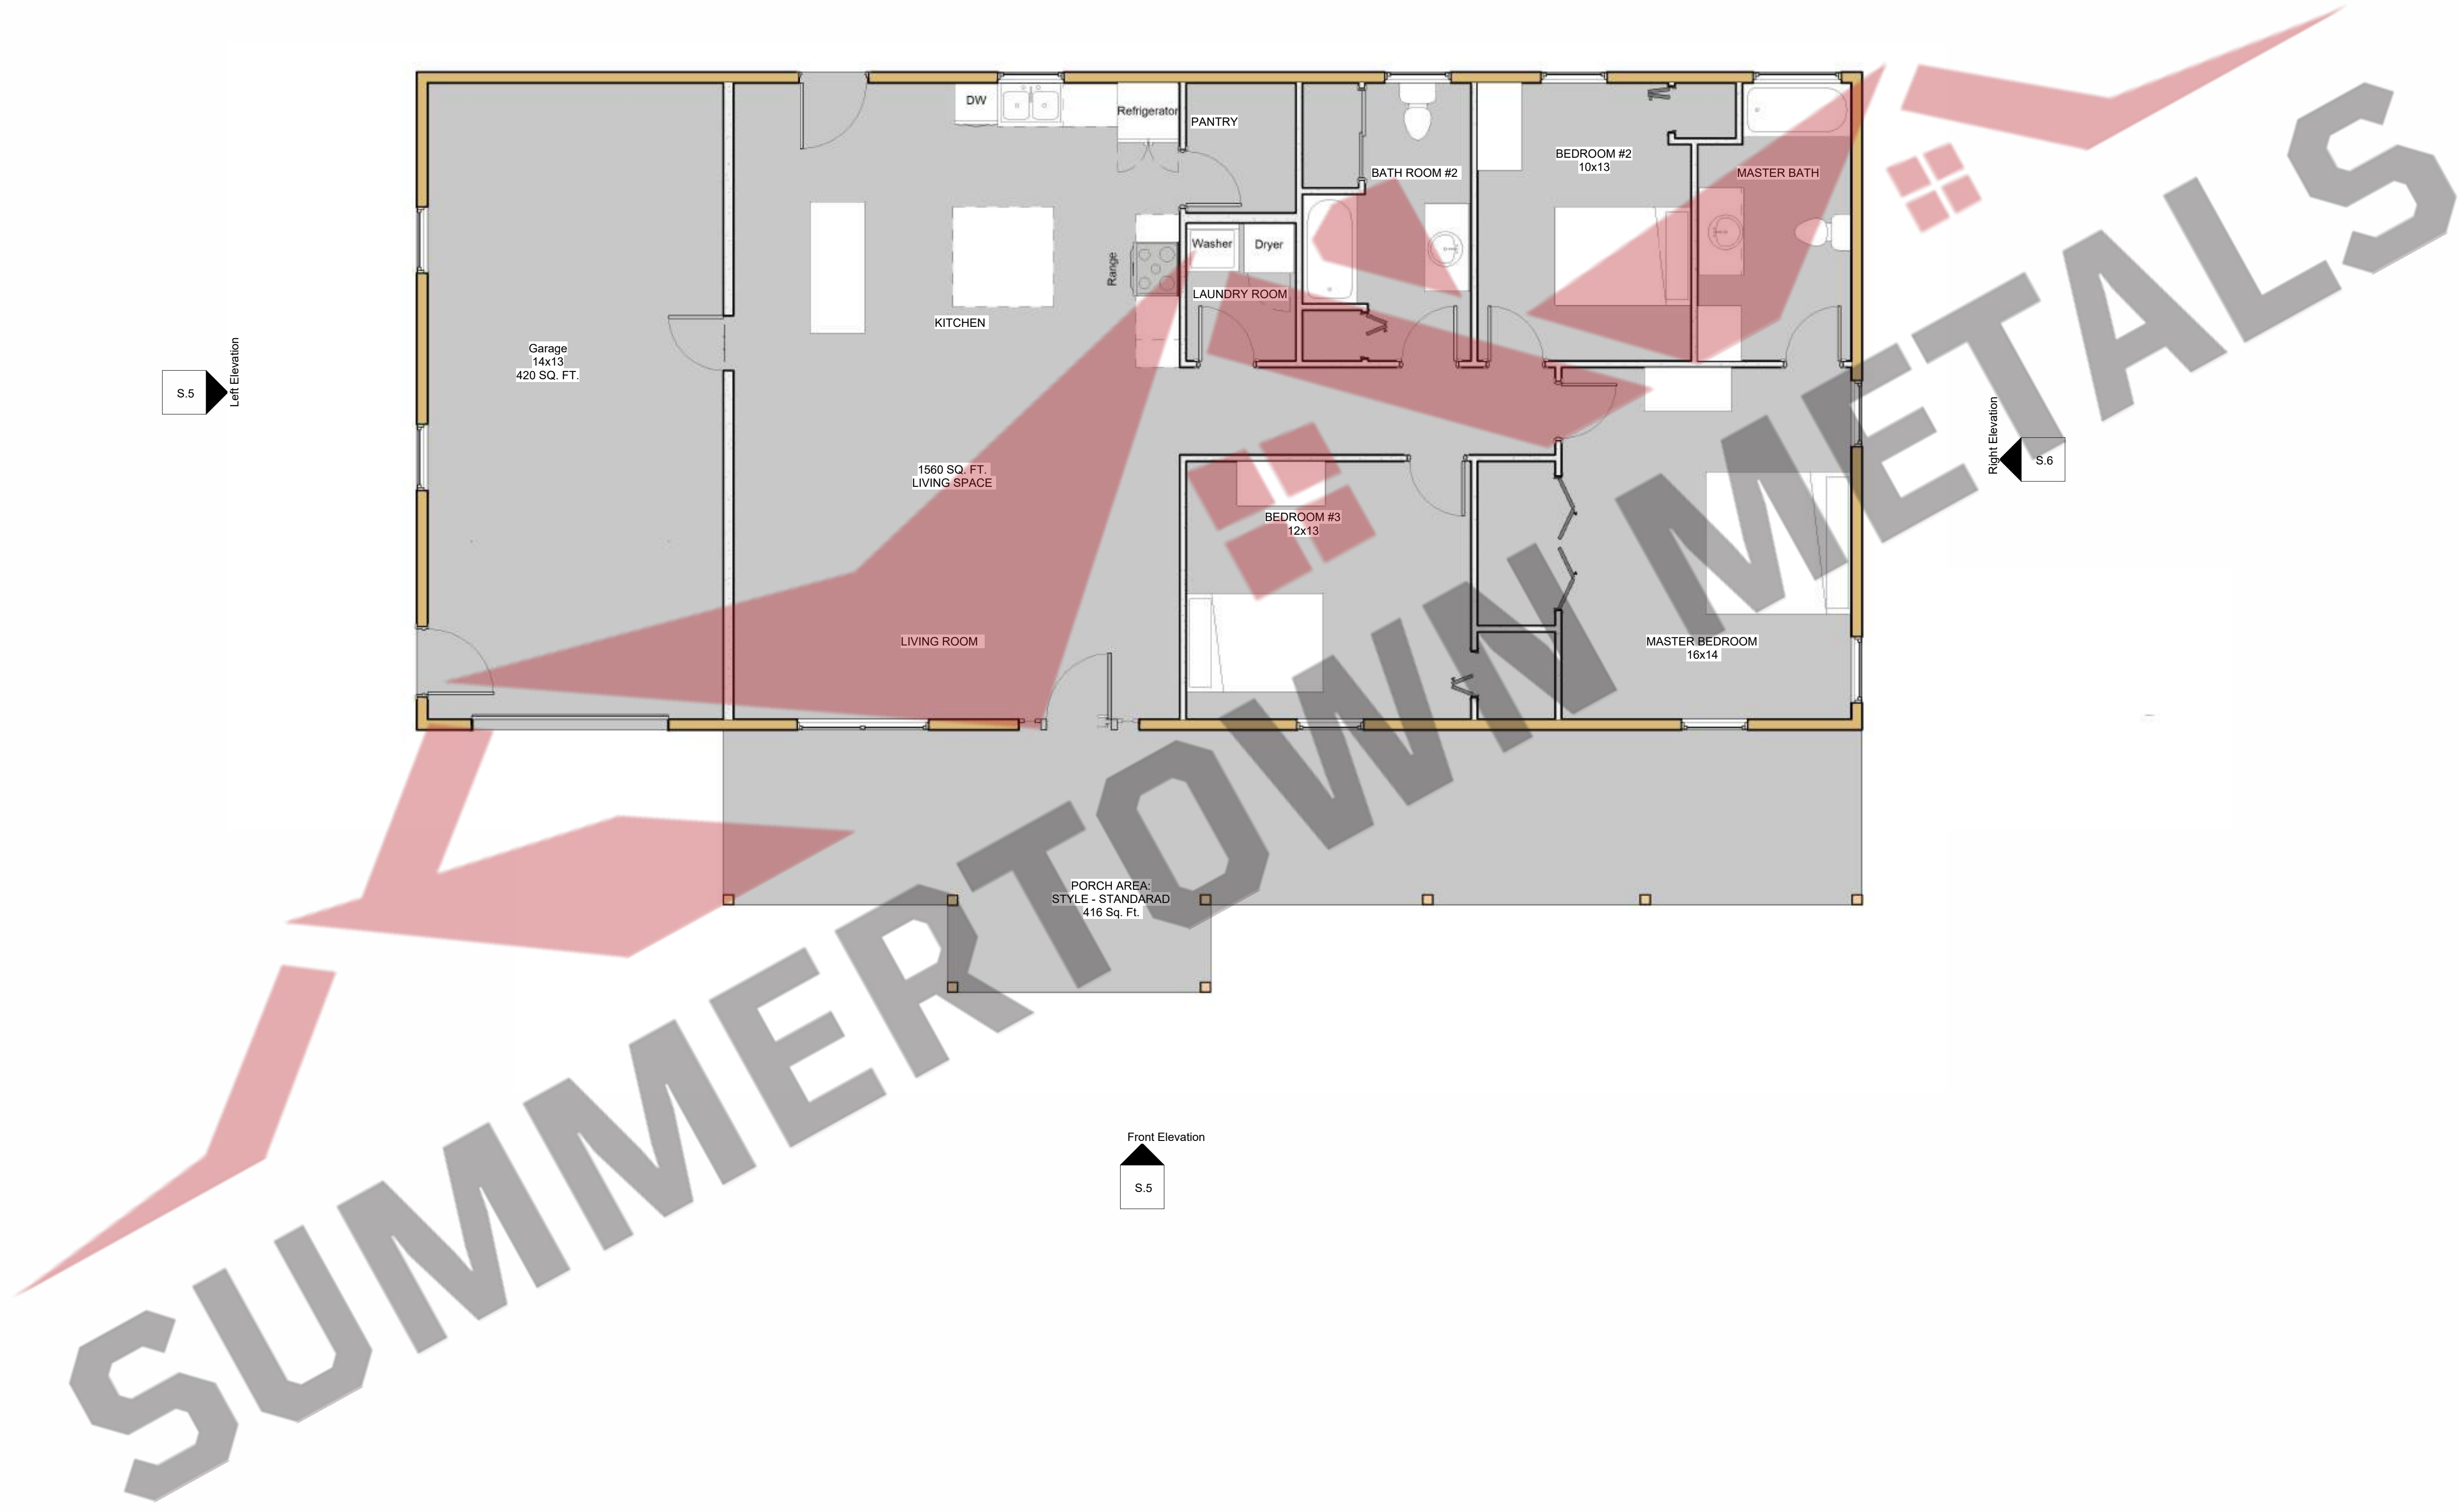

Number	Date	Revised By	Description

Prepared For	Country Side Special
Project Type	Floor Plan
Project Address	House And Garage
Project Status	Not For Construction

Date Issued	06/09/2022
Scale	
Drawn By	DMW
Checked By	Checker

SUMMERTOWN METALS
 3864 Summertown Hwy.
 Summertown, TN 38483
 Phone: (931) 796-1521
 www.summertownmetals.com

Current Revision	

Sheet
S.3



SUMMERTOWN METALS

Number	Date	Revised By	Description

Description Elevations	Project Type House And Garage
Project Status Not For Construction	

Prepared For Country Side Special	
Project Address	

SUMMERTOWN METALS
 3864 Summertown Hwy.
 Summertown, TN 38483
 Phone: (931) 796-1521
www.summertownmetals.com

Date Issued 06/09/2022	
Scale	
Drawn By DMW	Checked By Checker

Sheet S.5	

THESE PLANS ARE THE SOLE PROPERTY OF SUMMERTOWN METALS, LLC. ANY UNAUTHORIZED REPRODUCTION OF THESE PLANS IS STRICTLY PROHIBITED.



Number	Date	Revised By	Description

Description	Elevations
Project Type	House And Garage
Project Status	Not For Construction

Prepared For	Country Side Special
Project Address	



SUMMERTOWN METALS
 3864 Summertown Hwy.
 Summertown, TN 38483
 Phone: (931) 796-1521
www.summertownmetals.com

Date Issued	06/09/2022
-------------	------------

Scale	
-------	--

Drawn By	DMW	Checked By	Checker
----------	-----	------------	---------

Sheet	S.6
-------	-----

THESE PLANS ARE THE SOLE PROPERTY OF SUMMERTOWN METALS, LLC. ANY UNAUTHORIZED REPRODUCTION OF THESE PLANS IS STRICTLY PROHIBITED.



Current Revision

Number	Date	Revised By	Description

Description	3-D Views & Schedule
Project Type	House And Garage
Project Status	Not For Construction


Prepared For	Country Side Special
Project Address	

SUMMERTOWN METALS
 3864 Summertown Hwy.
 Summertown, TN 38483
 Phone: (931) 796-1521
 www.summertownmetals.com

Date Issued: 06/09/2022

Scale:

Drawn By	DMW	Checked By	Checker
----------	-----	------------	---------

 

Sheet: S.9