



SUMMERTOWN METALS

3864 Summertown Highway
Summertown, TN 38483
Phone: (931) 796-1521
Email: info@summertownmetals.com

Daugherty Barndominium



Current Revision		
Number	Date	Description

Cover Sheet & General Notes

Project Type: House & Garage
Project Status: For Construction

Daugherty Barndominium

Prepared For: _____
Project Address: _____




SUMMERTOWN METALS
3864 Summertown Hwy.
Summertown, TN 38483
Phone: (931) 796-1521
www.summertownmetals.com

Date Issued: 02/02/24
Scale: NOT TO SCALE
Drawn By: RAW
Checked By: RAW

Sheet

S.1

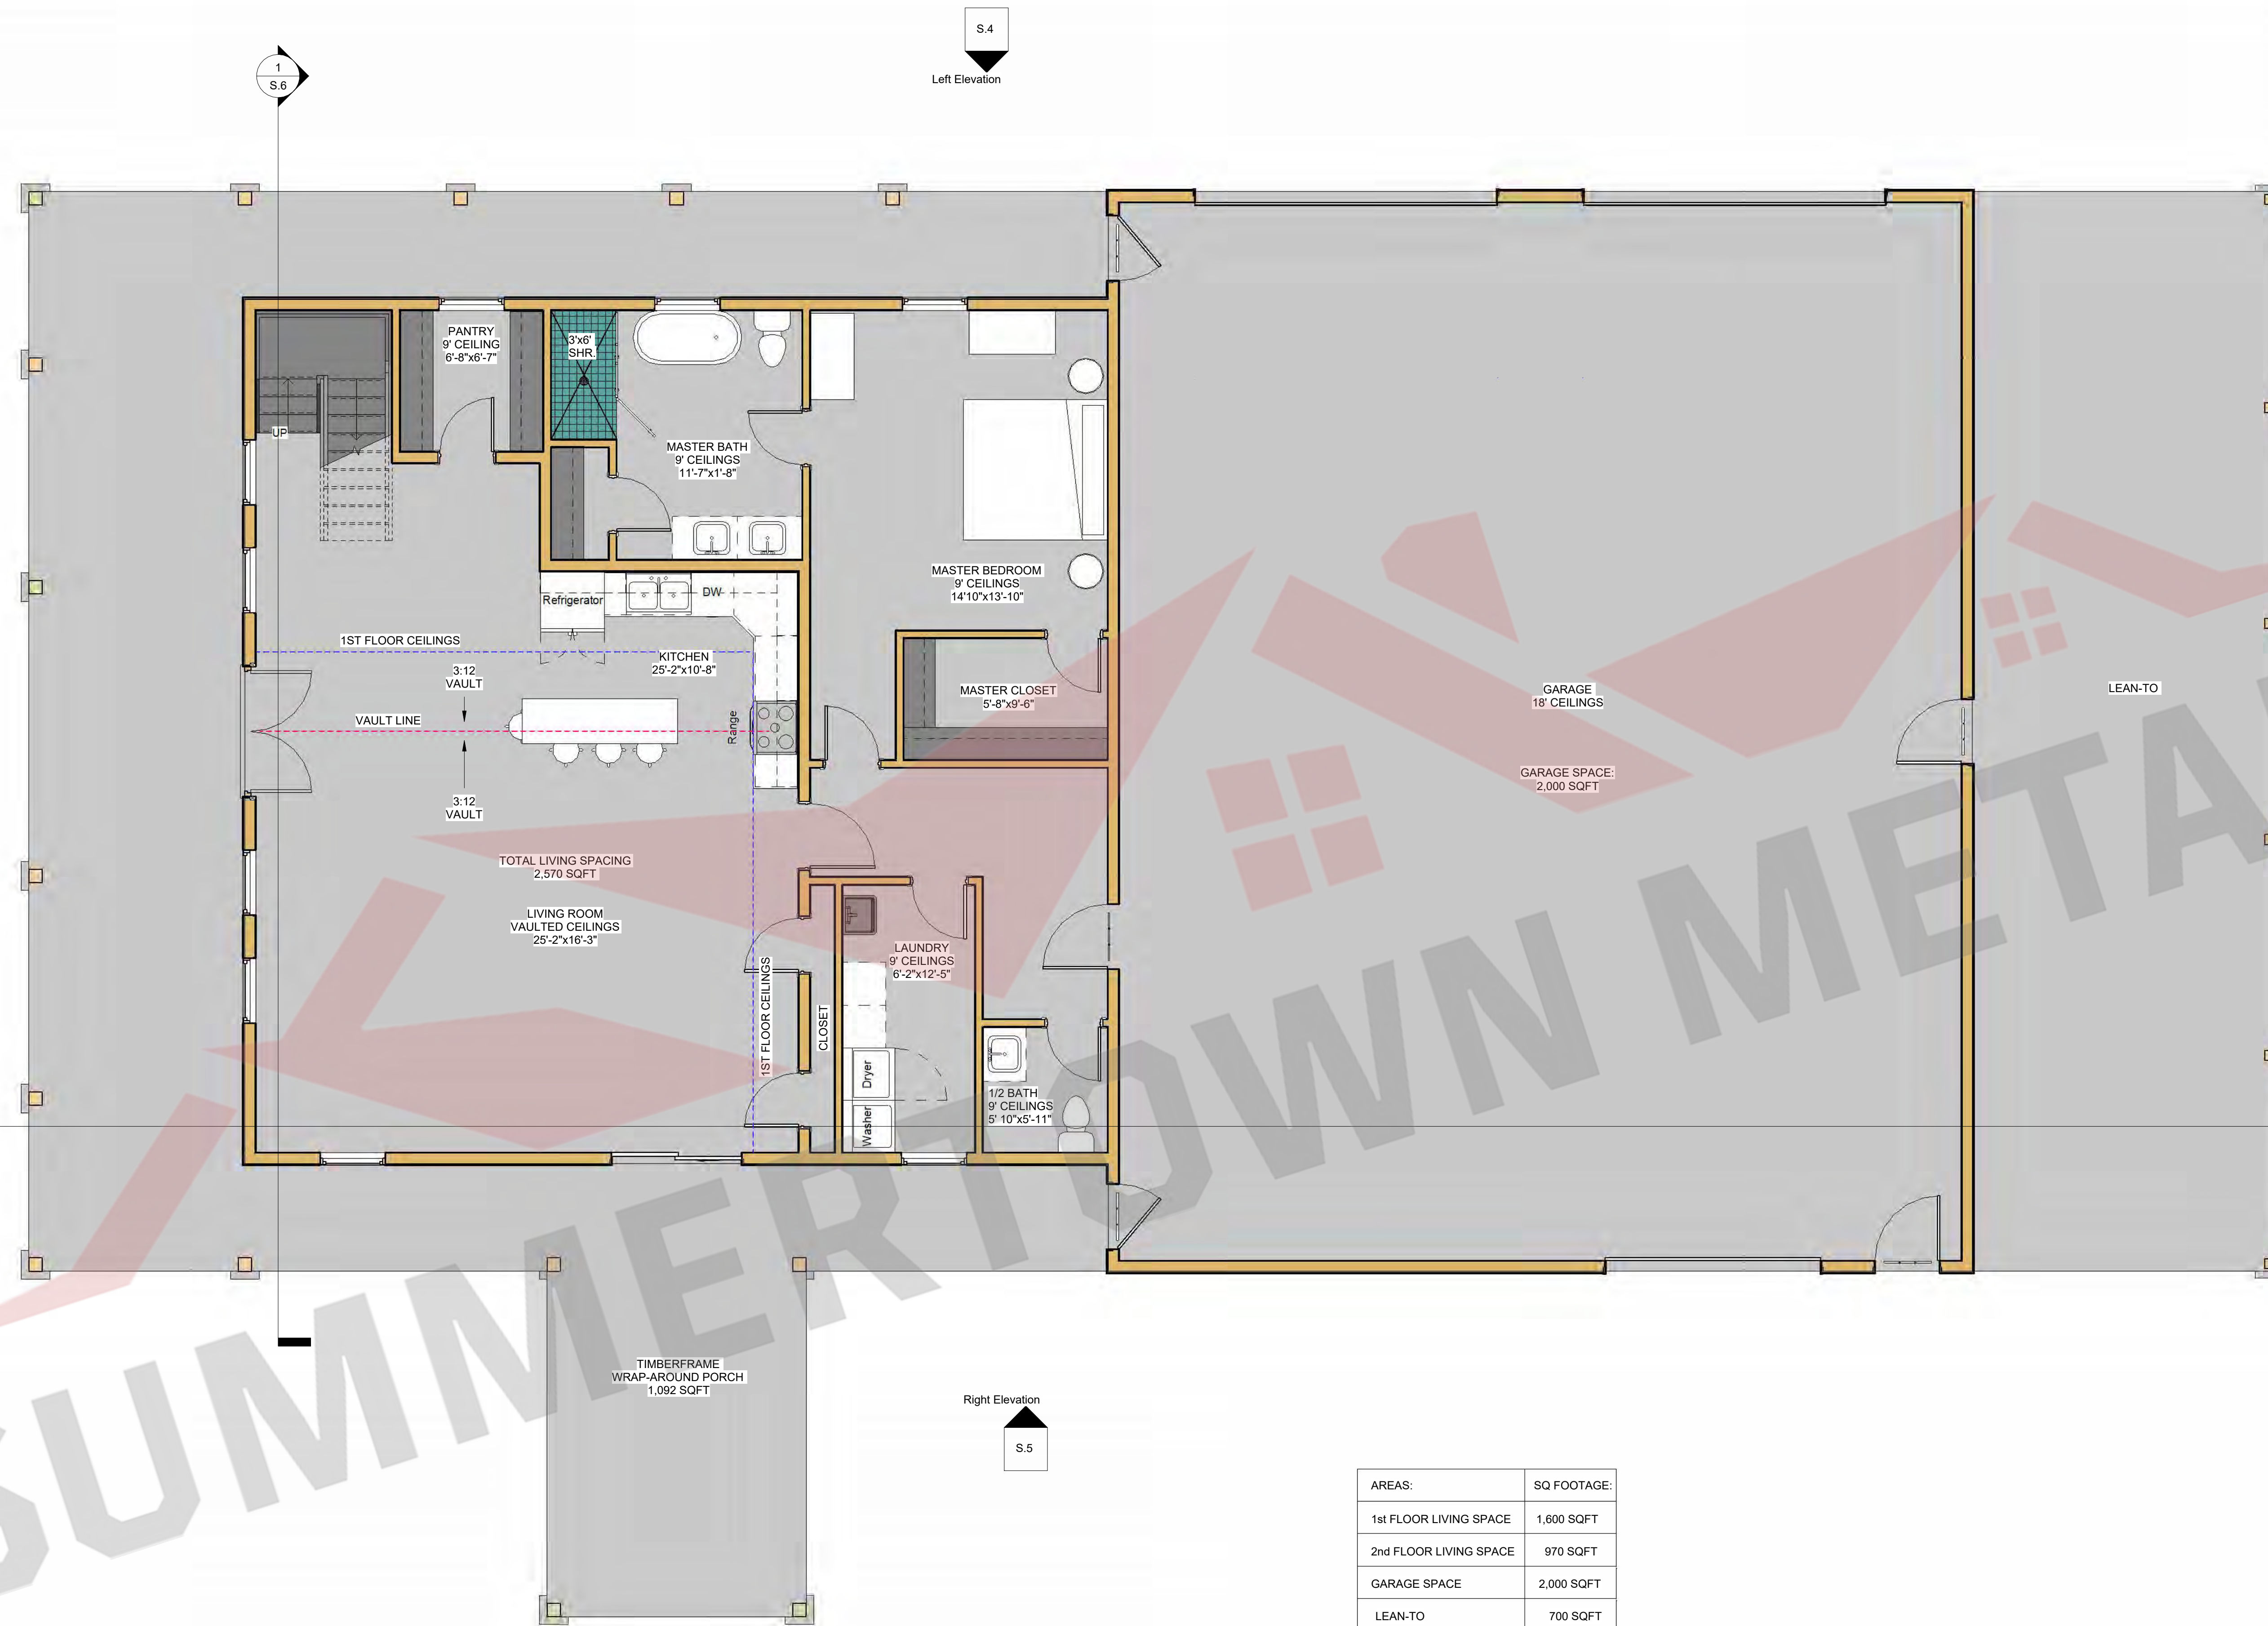

AREAS:	SQ FOOTAGE:
1st FLOOR LIVING SPACE	1,600 SQFT
2nd FLOOR LIVING SPACE	970 SQFT
GARAGE SPACE	2,000 SQFT
LEAN-TO	700 SQFT
PORCHES	1,092 SQFT

1 1st Floor Plan
1/4" = 1'-0"

THESE PLANS ARE THE SOLE PROPERTY OF SUMMERTOWN METALS, LLC. ANY UNAUTHORIZED REPRODUCTION OF THESE PLANS IS STRICTLY PROHIBITED.

Current Revision			
Number	Date	Revised By	Description

Description	1st Floor Layout
Project Type	House & Garage
Project Status	For Construction

Prepared For	Daugherty Barndominium
Project Address	


SUMMERTOWN METALS
 3864 Summertown Hwy.
 Summertown, TN 38483
 Phone: (931) 796-1521
 www.summertownmetals.com

Date Issued
02/02/24

Scale
As indicated

Drawn By RAW	Checked By RAW
-----------------	-------------------

Sheet	S.2
-------	-----

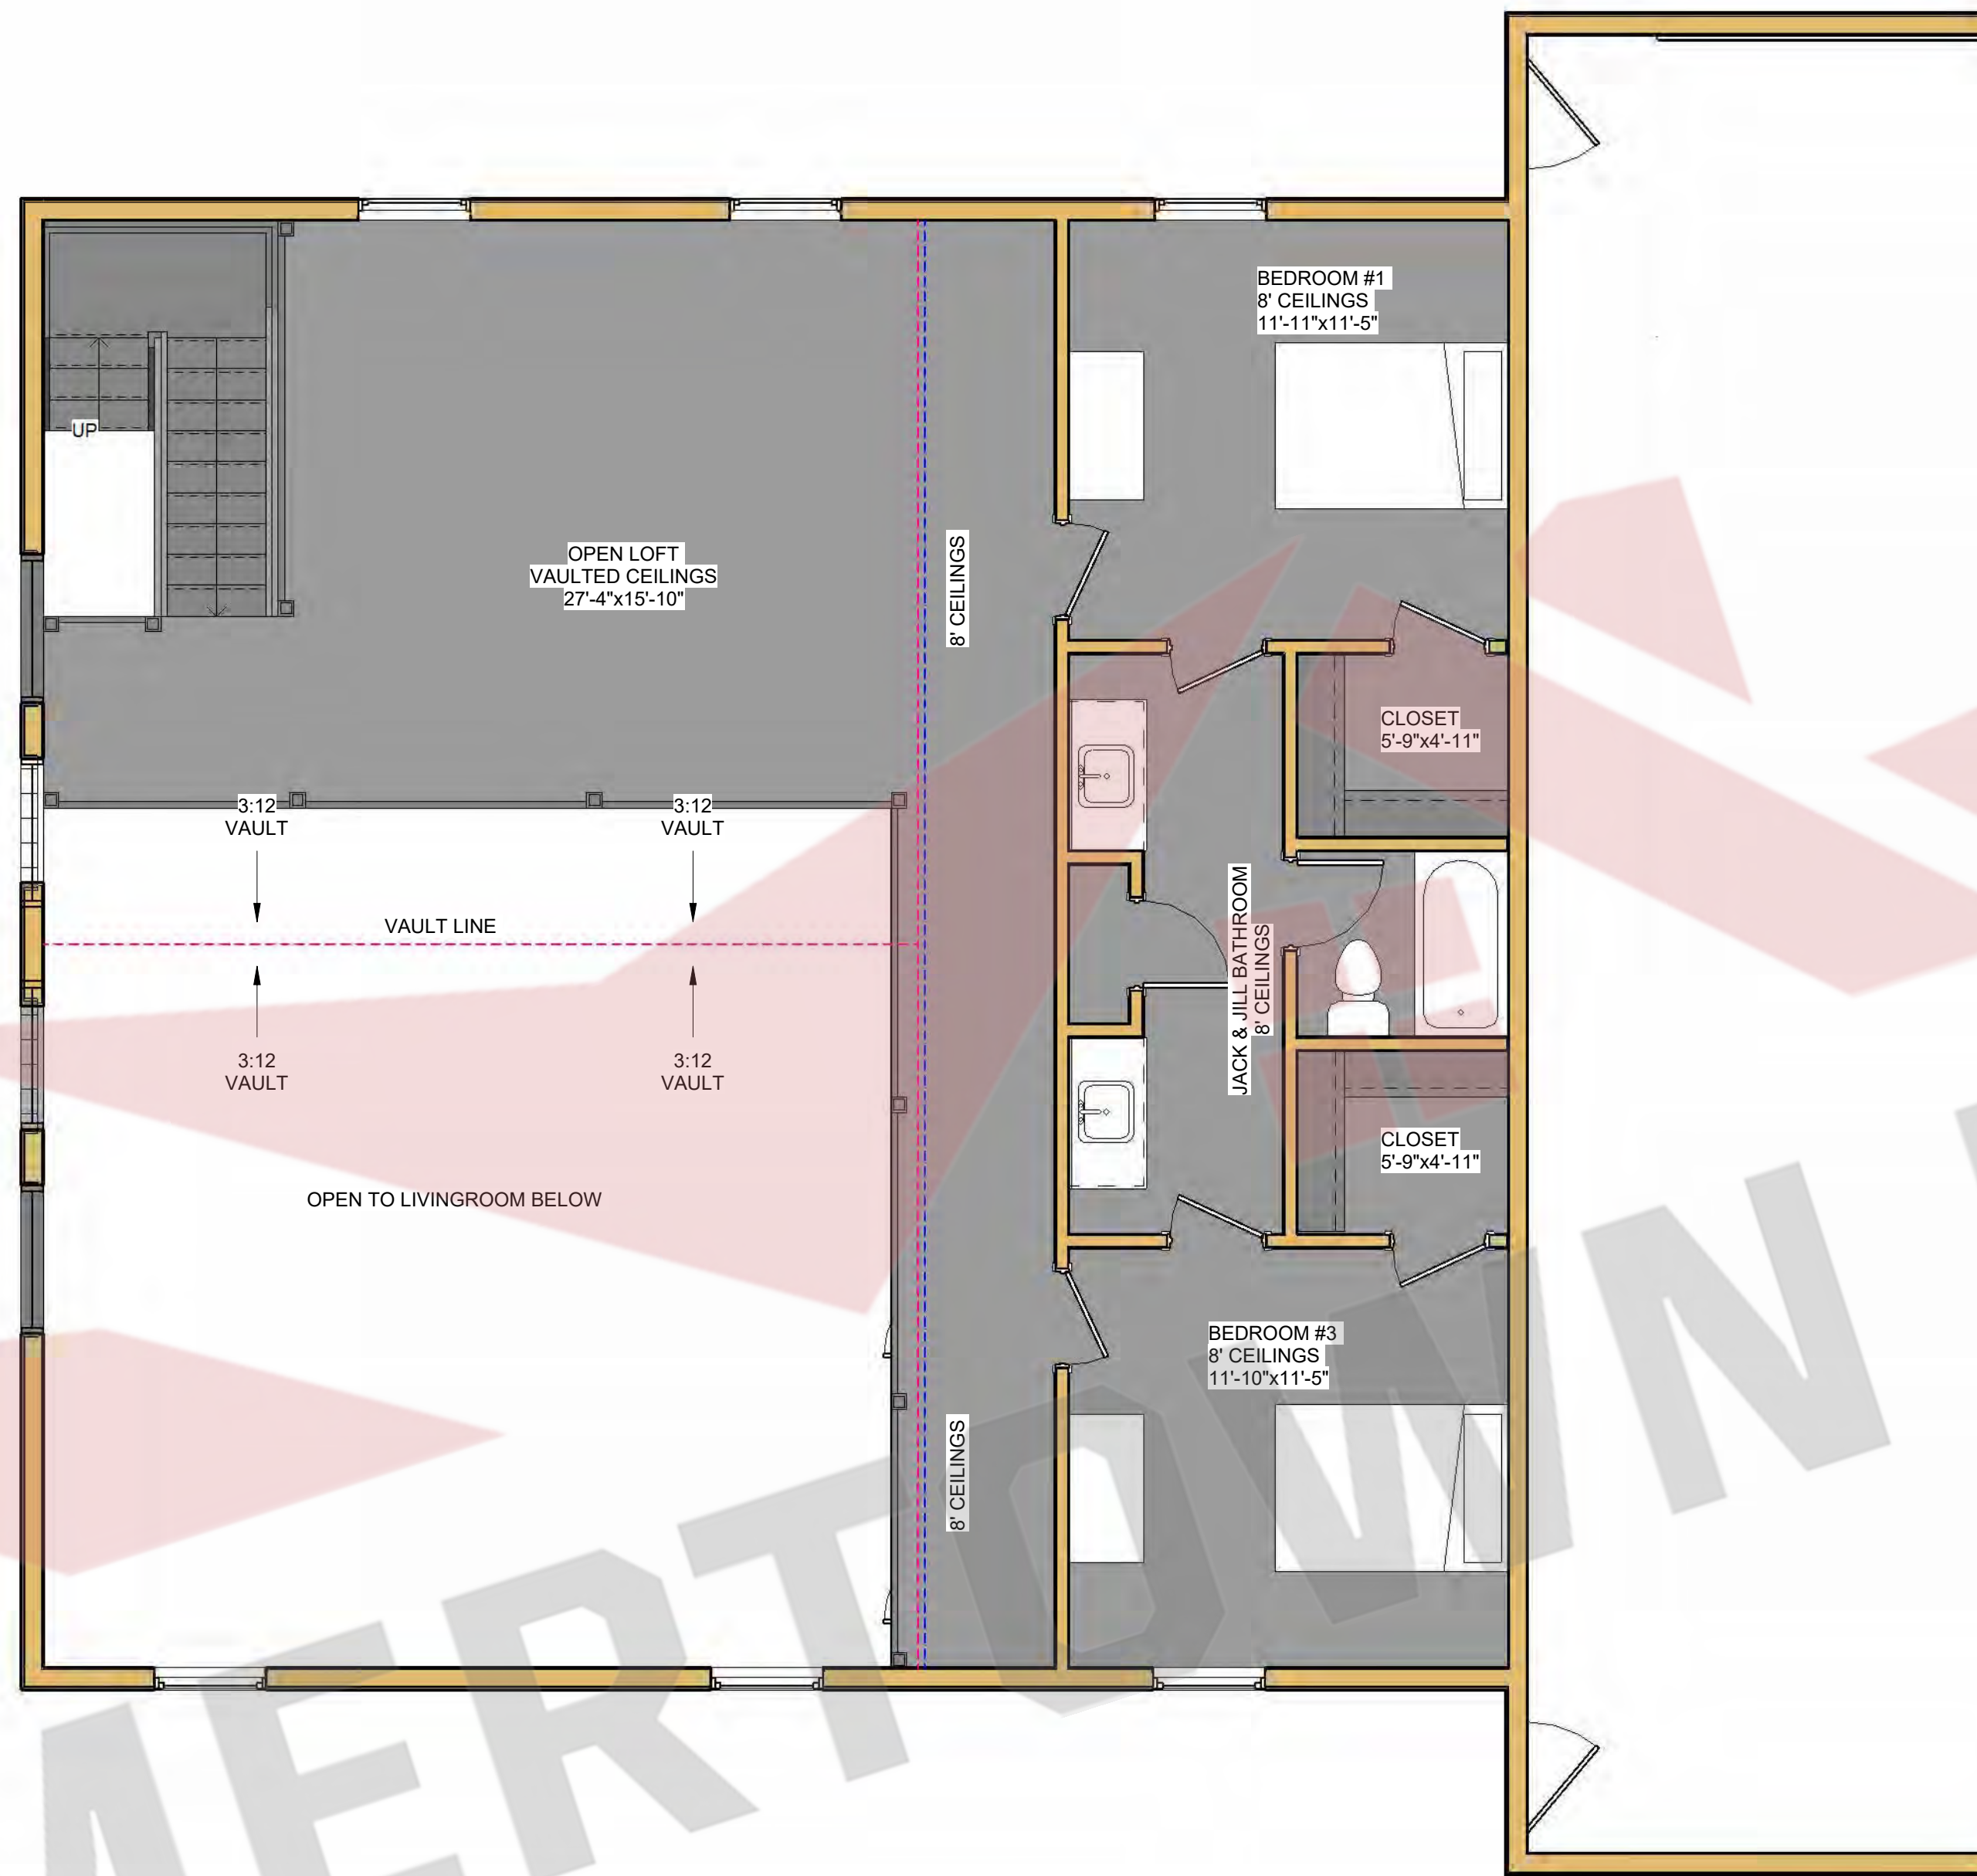

1 2nd Floor Layout
1/4" = 1'-0"

Current Revision			
Number	Date	Revised By	Description

Prepared For: **Daugherty Barndominium**
Project Type: **House & Garage**
Project Status: **For Construction**


Project Address: _____

SUMMERTOWN METALS
3864 Summertown Hwy.
Summertown, TN 38483
Phone: (931) 796-1521
www.summertownmetals.com

Date Issued: 02/02/24

Scale: 1/4" = 1'-0"


Drawn By: RAW
Checked By: RAW

 

Sheet: **S.3**



① Front Elevation
1/4" = 1'-0"

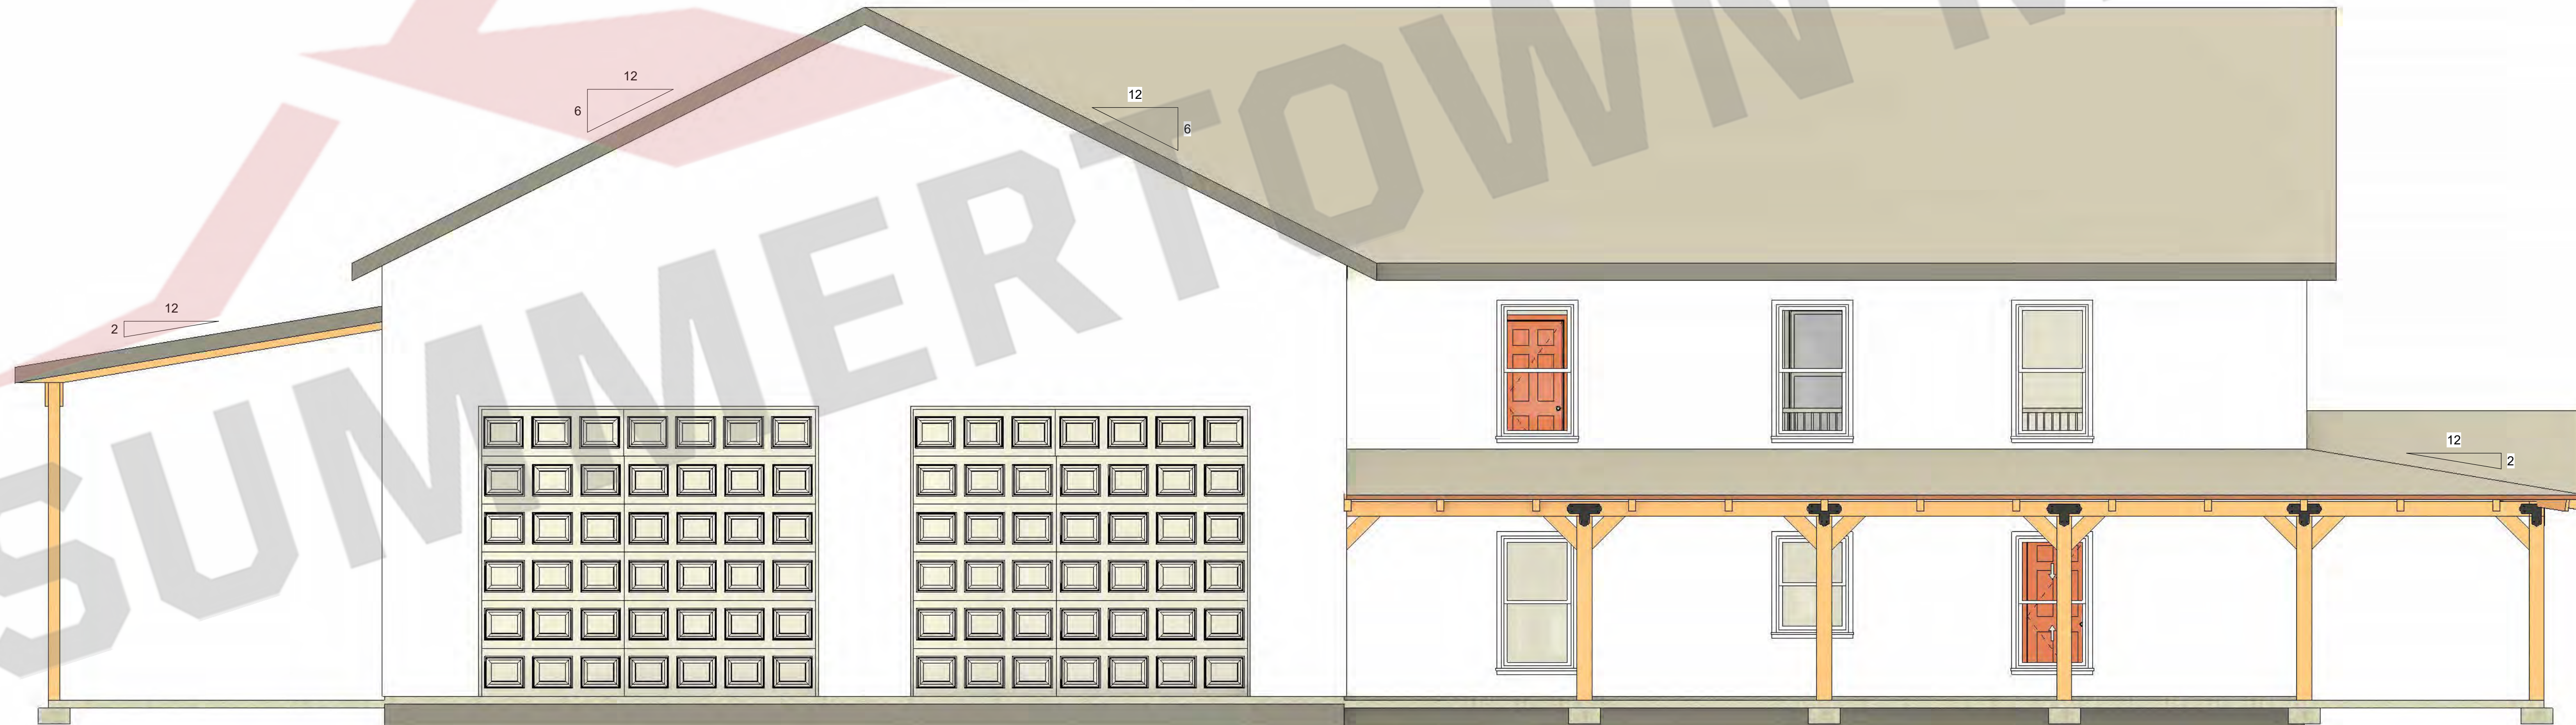

② Left Elevation
1/4" = 1'-0"

Current Revision	
Number	Description
Date	Revised By
Description	
Elevations	
Project Type	House & Garage
Project Status	For Construction
Prepared For	Daugherty Barndominium
Project Address	
SUMMERTOWN METALS 3864 Summertown Hwy. Summertown, TN 38483 Phone: (931) 796-1521 www.summertownmetals.com	
Date Issued	02/02/24
Scale	1/4" = 1'-0"
Drawn By	RAW
Checked By	RAW
Sheet	
S.4	

THESE PLANS ARE THE SOLE PROPERTY OF SUMMERTOWN METALS, LLC. ANY UNAUTHORIZED REPRODUCTION OF THESE PLANS IS STRICTLY PROHIBITED.



① Back Elevation
1/4" = 1'-0"



② Right Elevation
1/4" = 1'-0"

THESE PLANS ARE THE SOLE PROPERTY OF SUMMERTOWN METALS, LLC. ANY UNAUTHORIZED REPRODUCTION OF THESE PLANS IS STRICTLY PROHIBITED.

Current Revision			
Number	Date	Revised By	Description

Description Elevations	
Project Type House & Garage	Project Status For Construction


Prepared For Daugherty Barndominium	Project Address
---	---------------------

SUMMERTOWN METALS
 3864 Summertown Hwy.
 Summertown, TN 38483
 Phone: (931) 796-1521
 www.summertownmetals.com

Date Issued
02/02/24

Scale
1/4" = 1'-0"

Drawn By RAW	Checked By RAW
-----------------	-------------------

 

Sheet
S.5



Current Revision	
Number	Description




Project Type: House & Garage
Project Status: For Construction

Prepared For: Daugherty Barndominium
Project Address: [Redacted]

SUMMERTOWN METALS
3864 Summertown Hwy.
Summertown, TN 38483
Phone: (931) 796-1521
www.summertownmetals.com

Date Issued	02/02/24
Scale	1/4" = 1'-0"
Drawn By	RAW
Checked By	RAW

Sheet
S.6

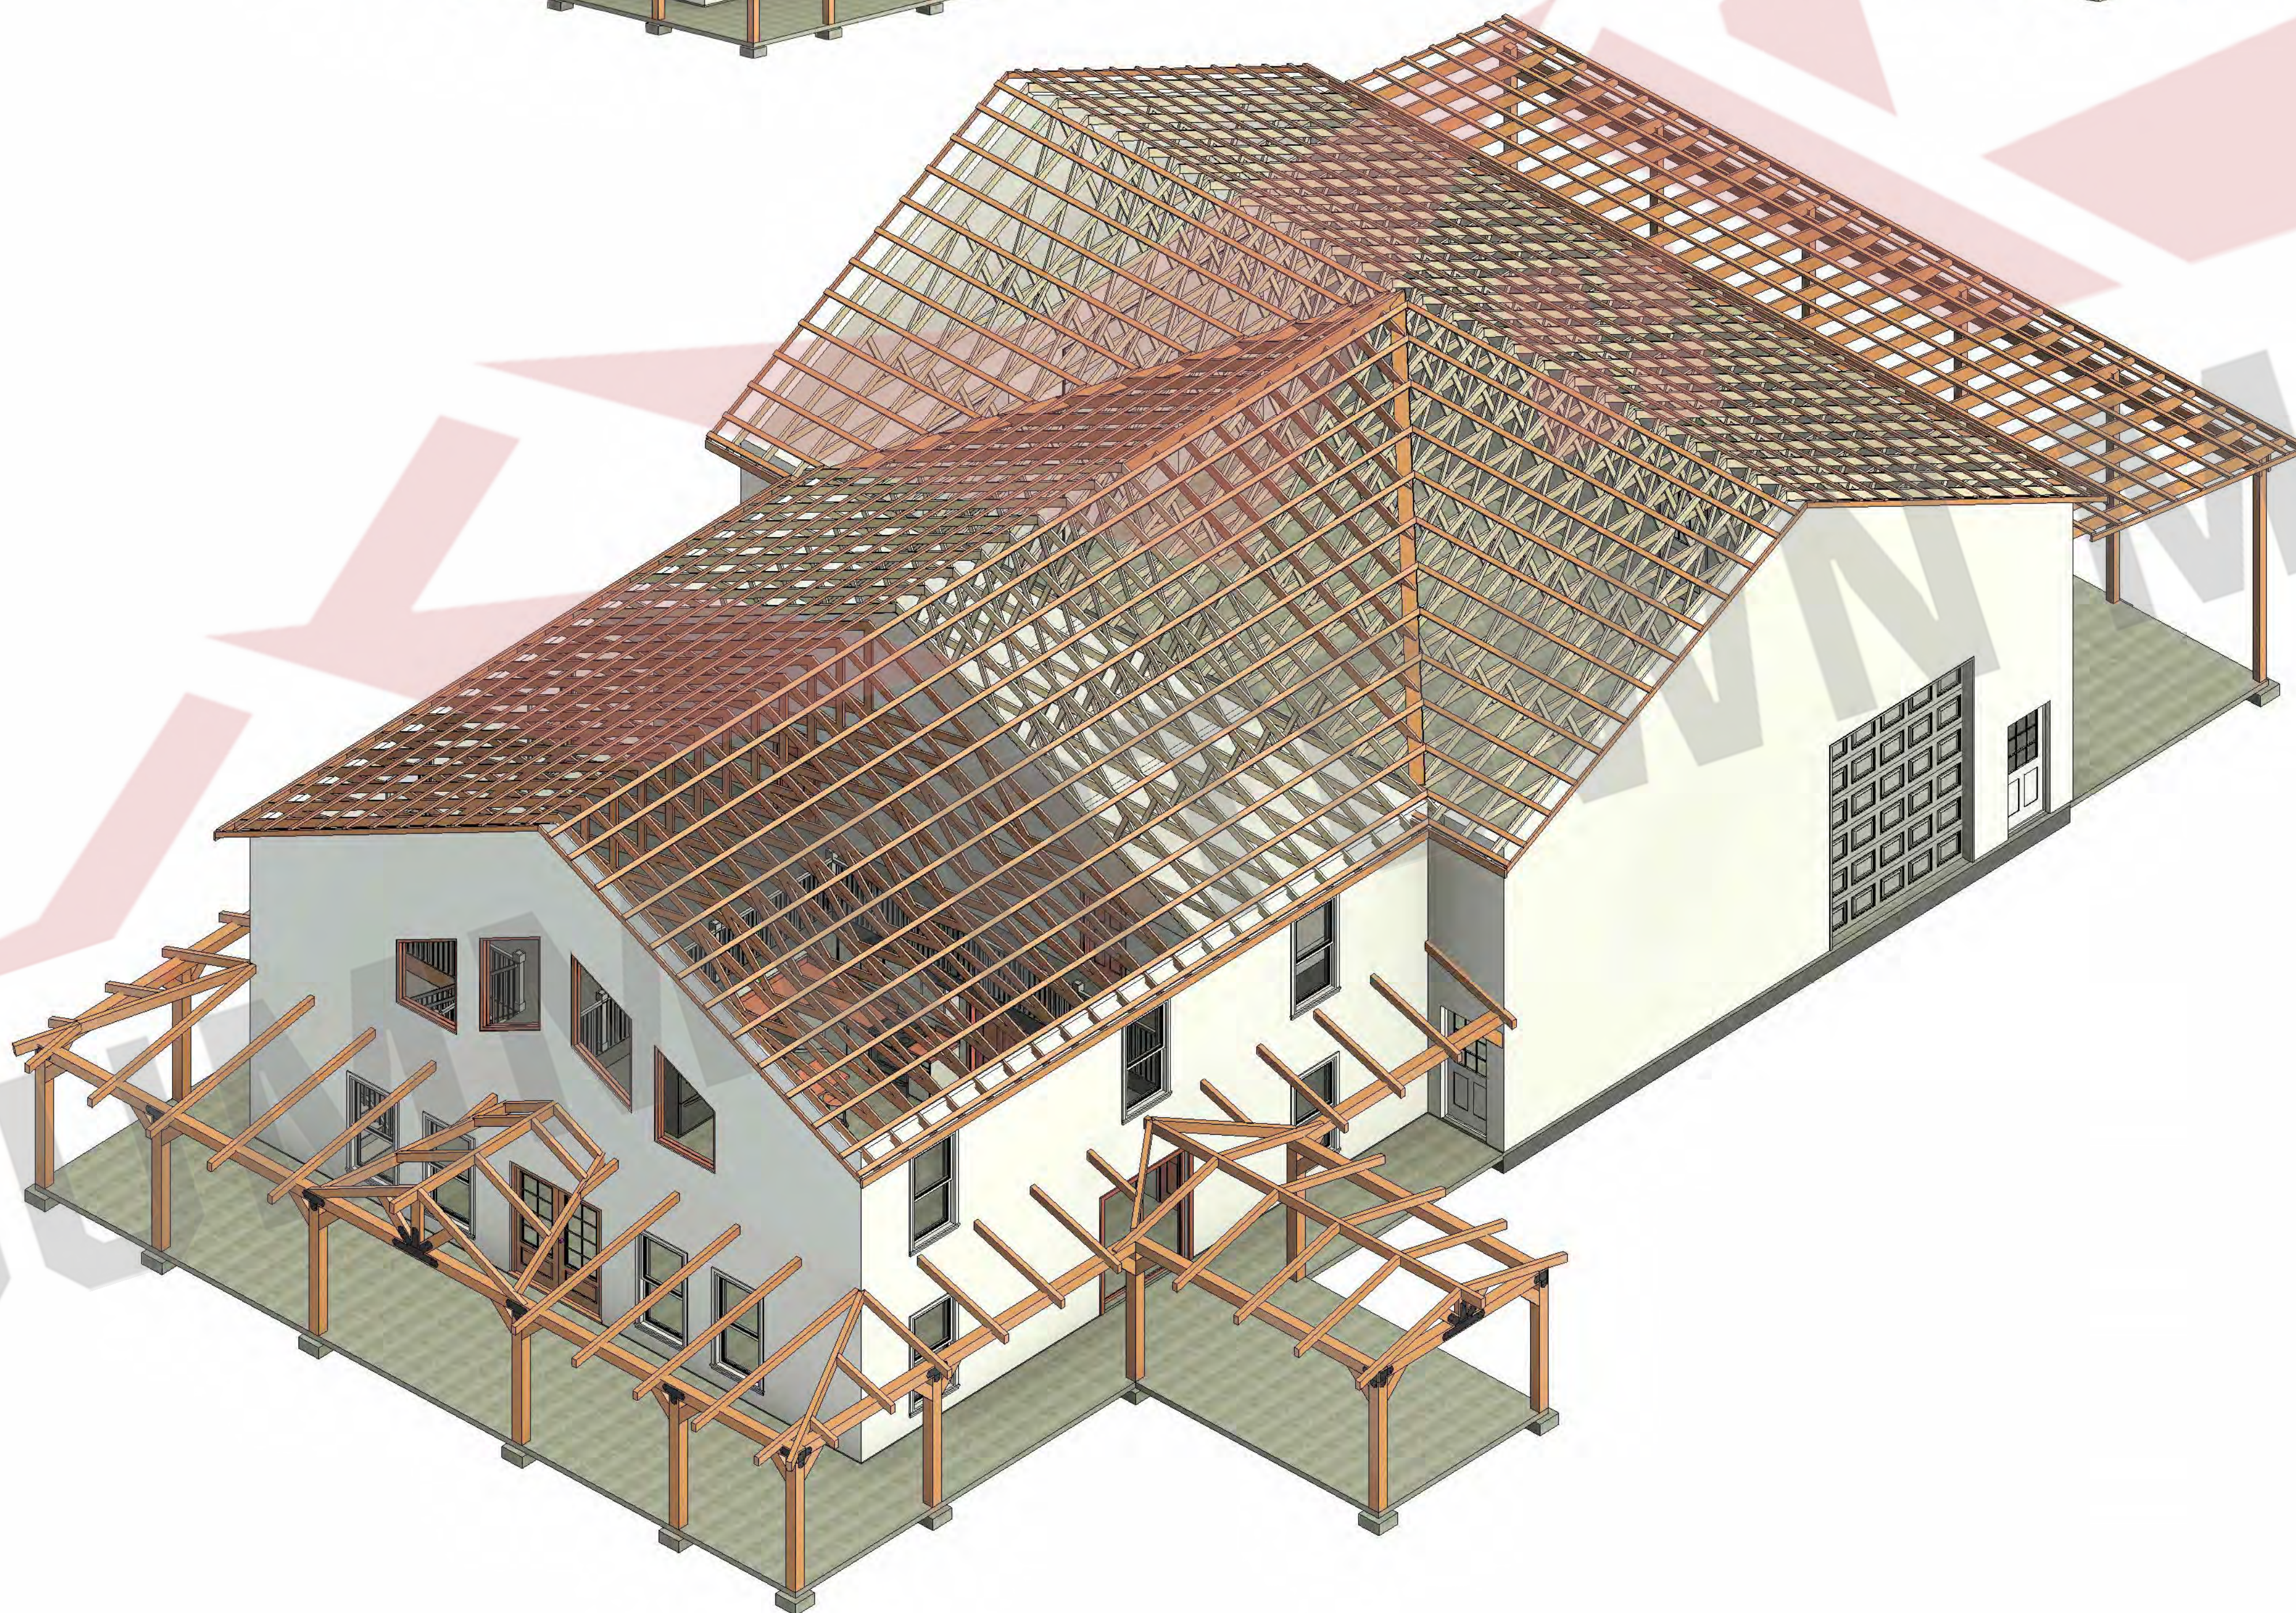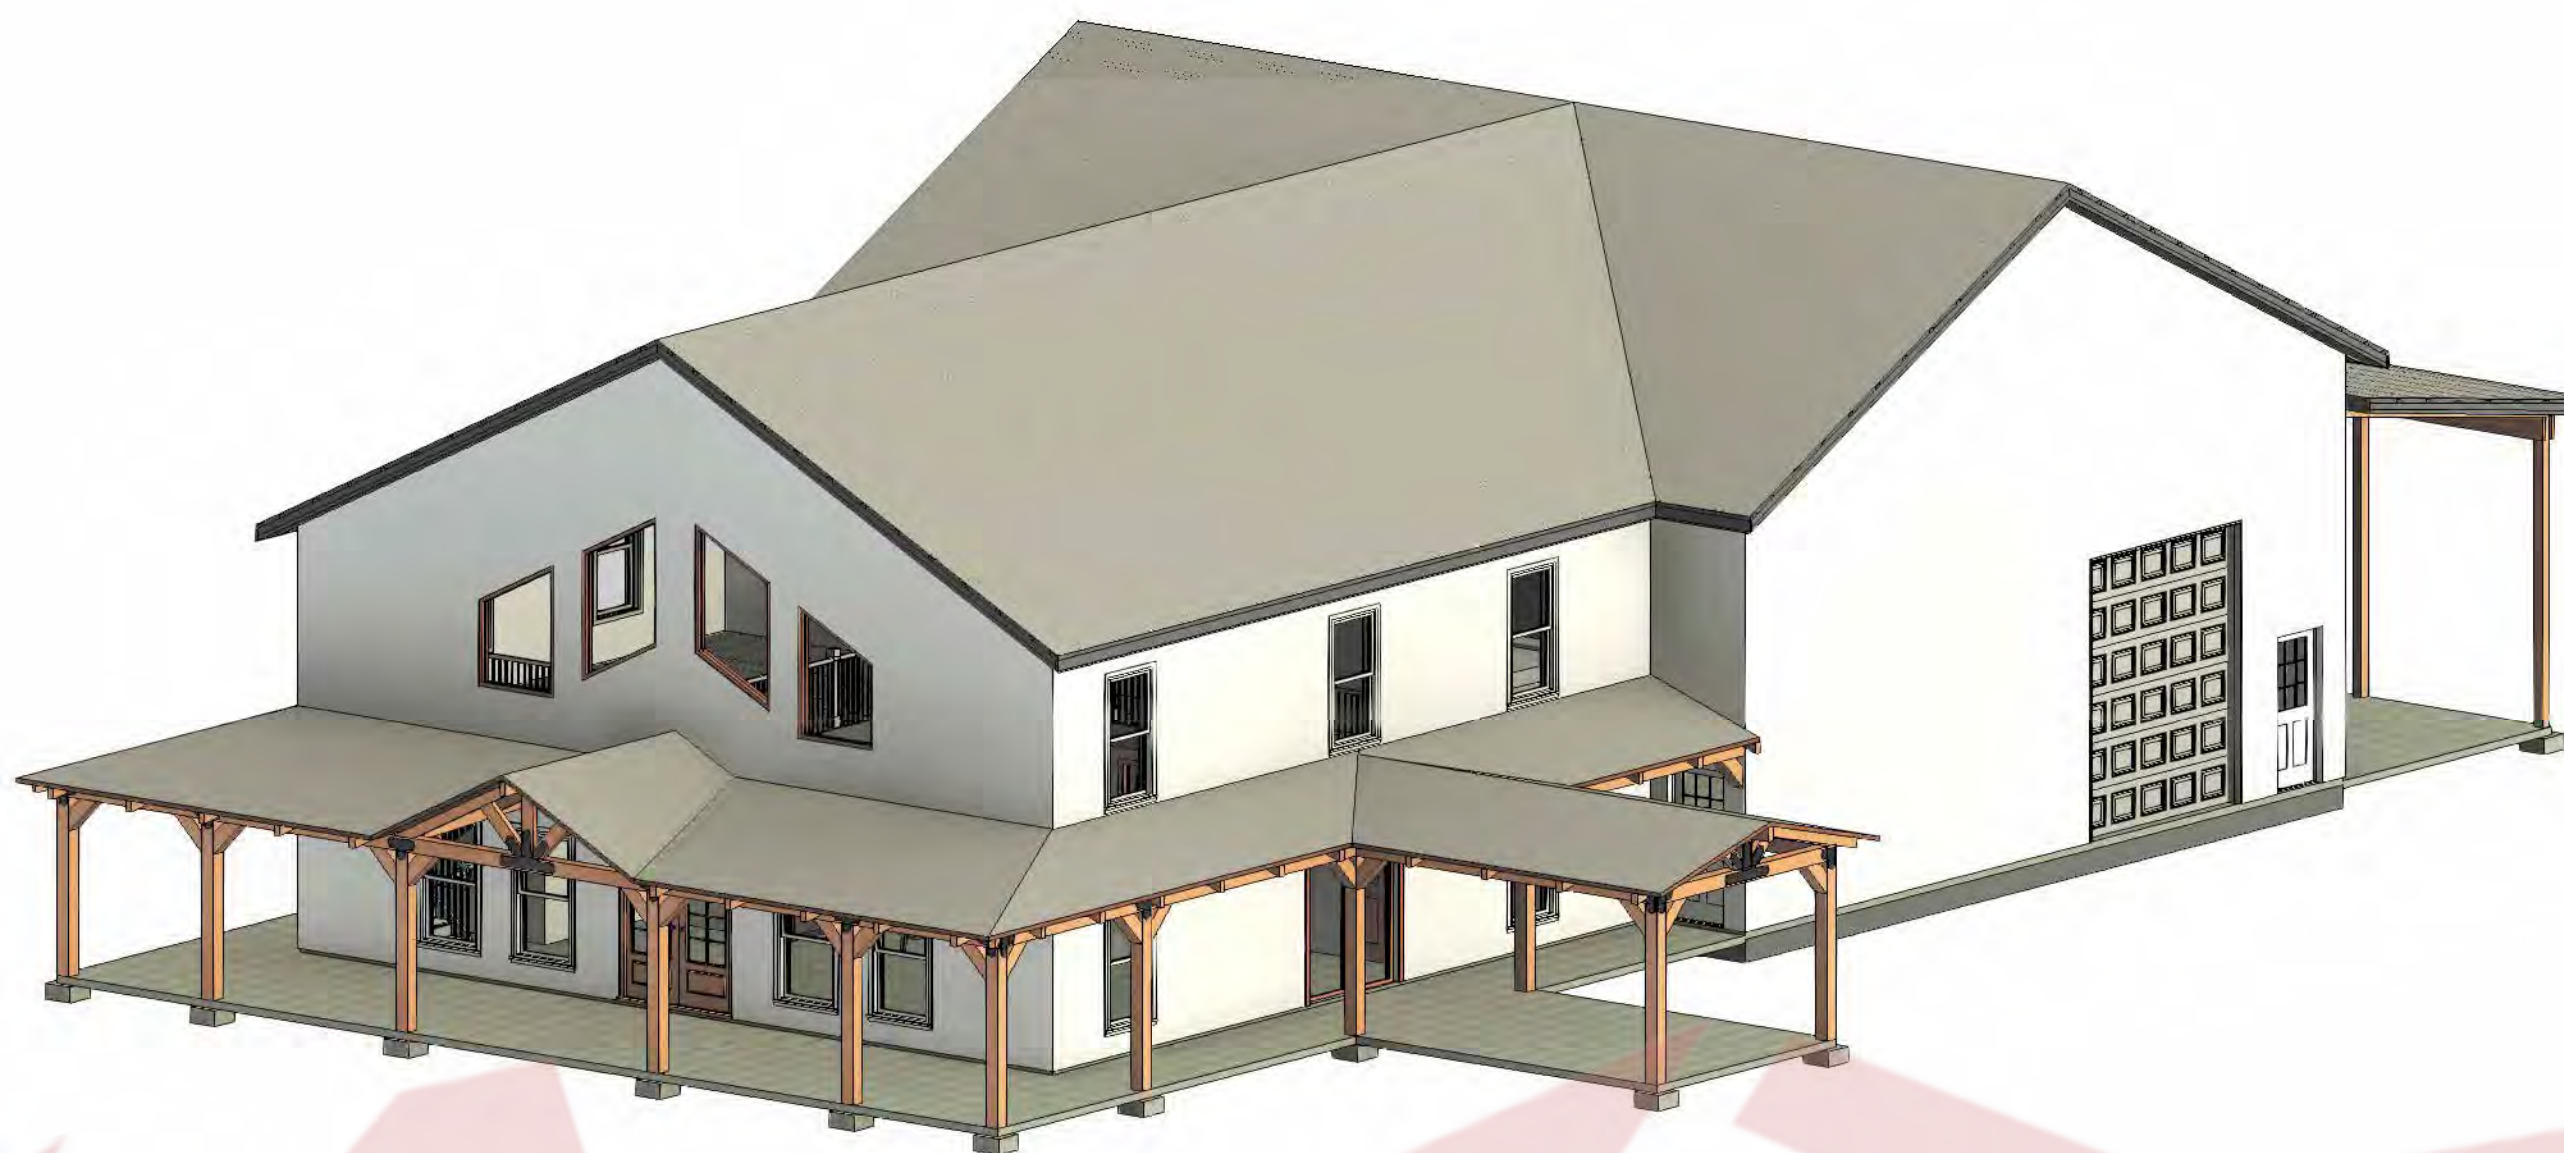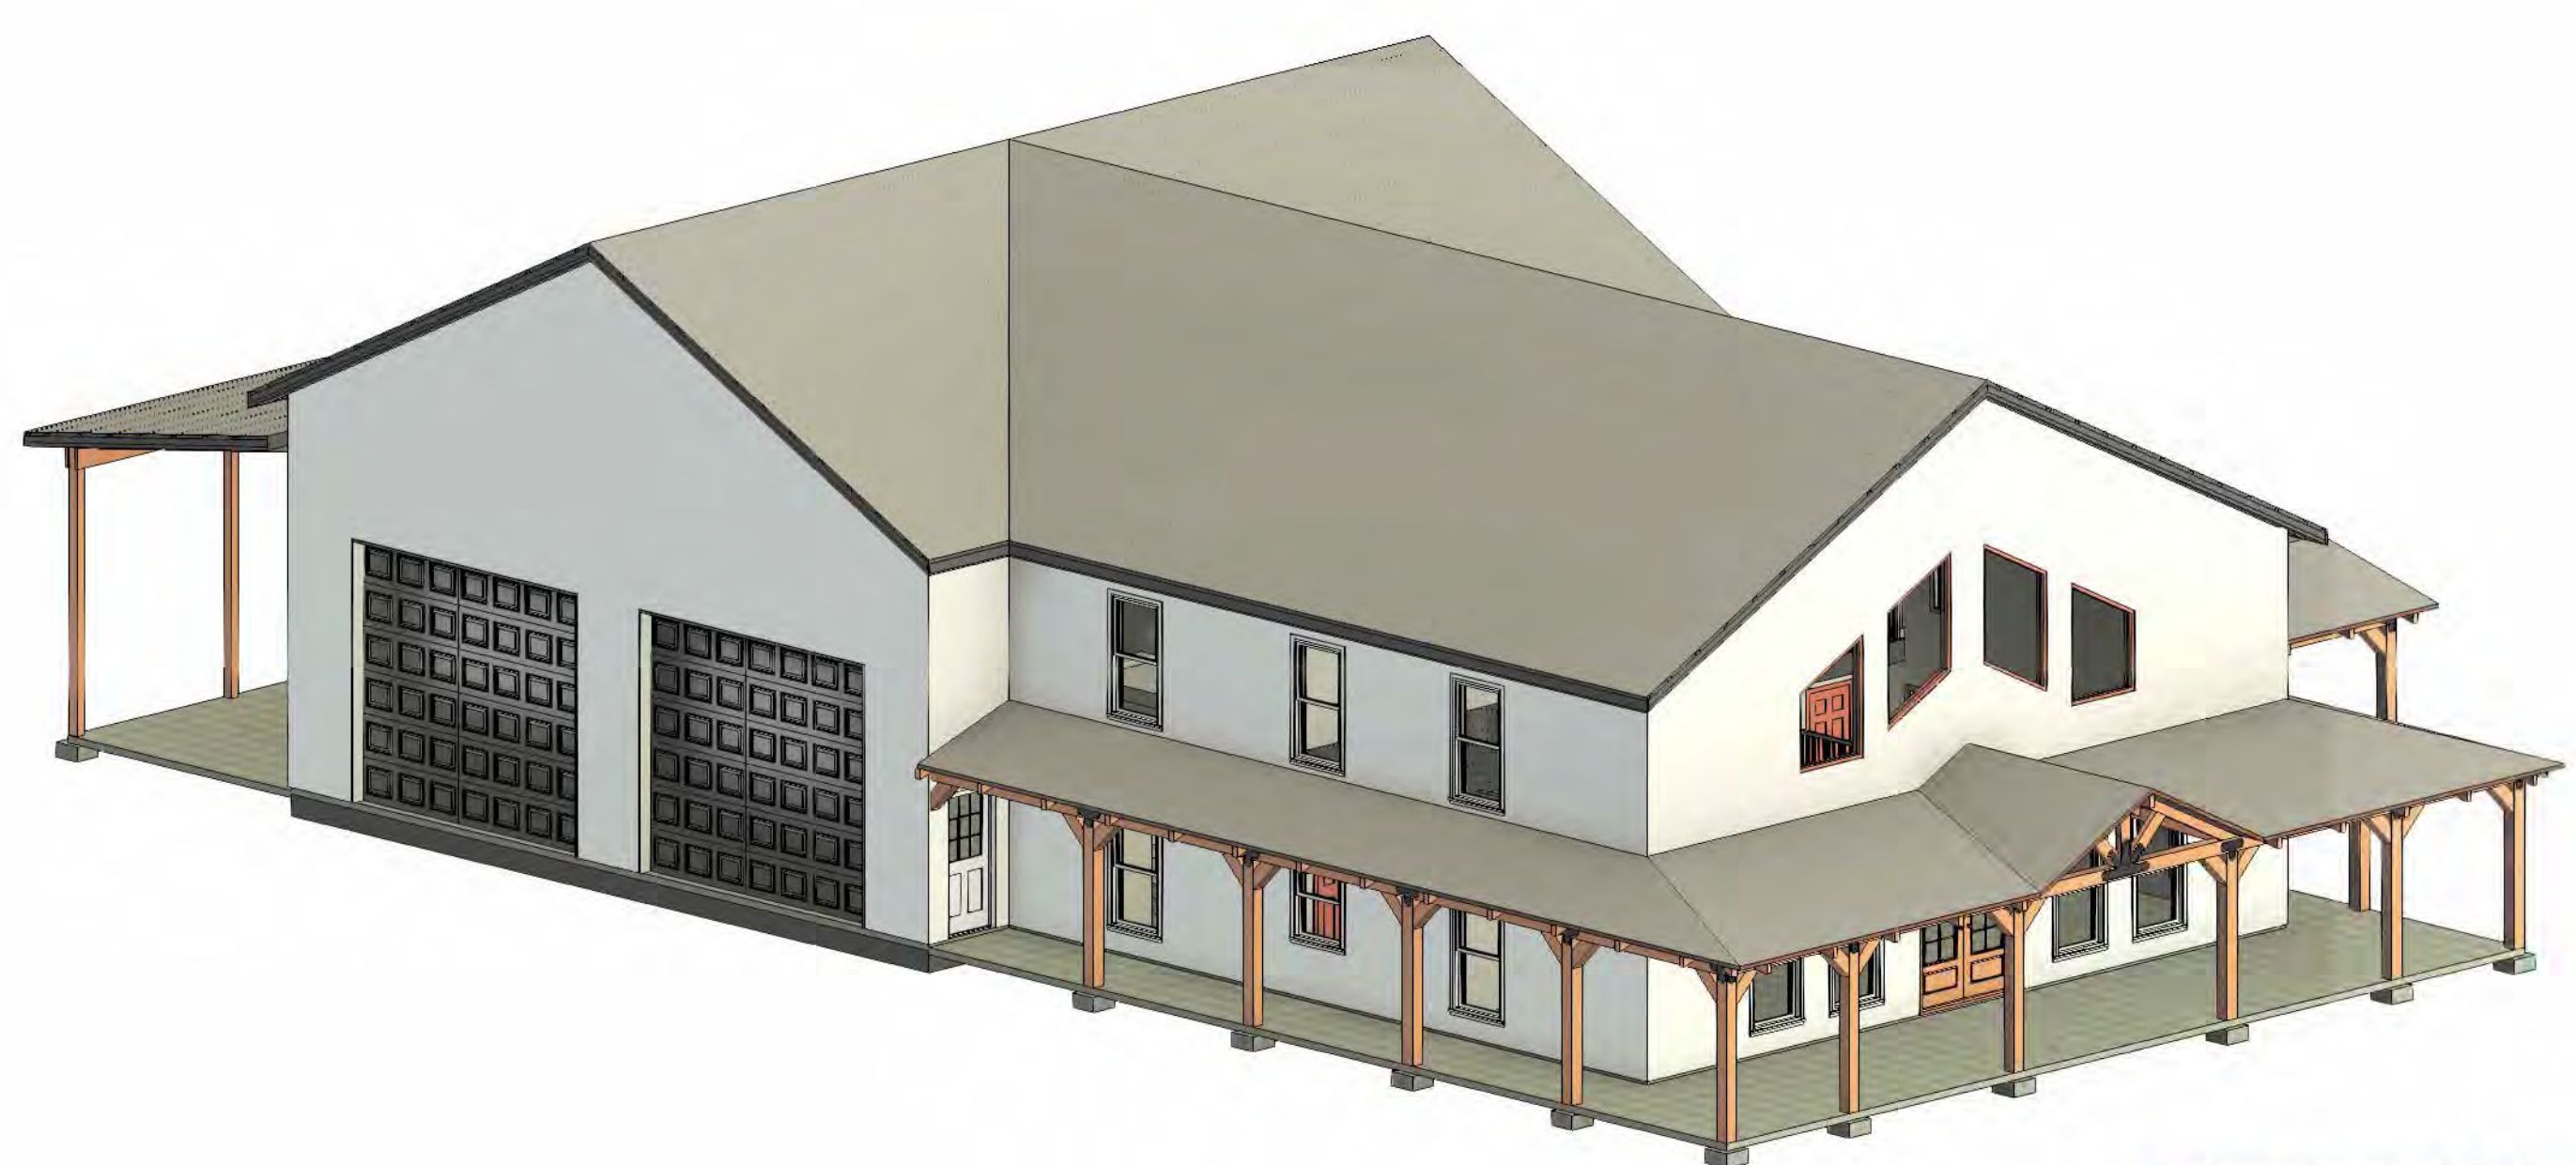


THESE PLANS ARE THE SOLE PROPERTY OF SUMMERTOWN METALS, LLC. ANY UNAUTHORIZED REPRODUCTION OF THESE PLANS IS STRICTLY PROHIBITED.

Revision Table	
Number	Description

Project Type	House & Garage
Project Status	For Construction

Prepared For	Daugherty Barndominium
Project Address	



SUMMERTOWN METALS
 3864 Summertown Hwy.
 Summertown, TN 38483
 Phone: (931) 796-1521
 www.summertownmetals.com


Date Issued	02/02/24
-------------	----------

Scale	
-------	--

Drawn By	RAW	Checked By	RAW
----------	-----	------------	-----

--

Sheet	S.7
-------	-----

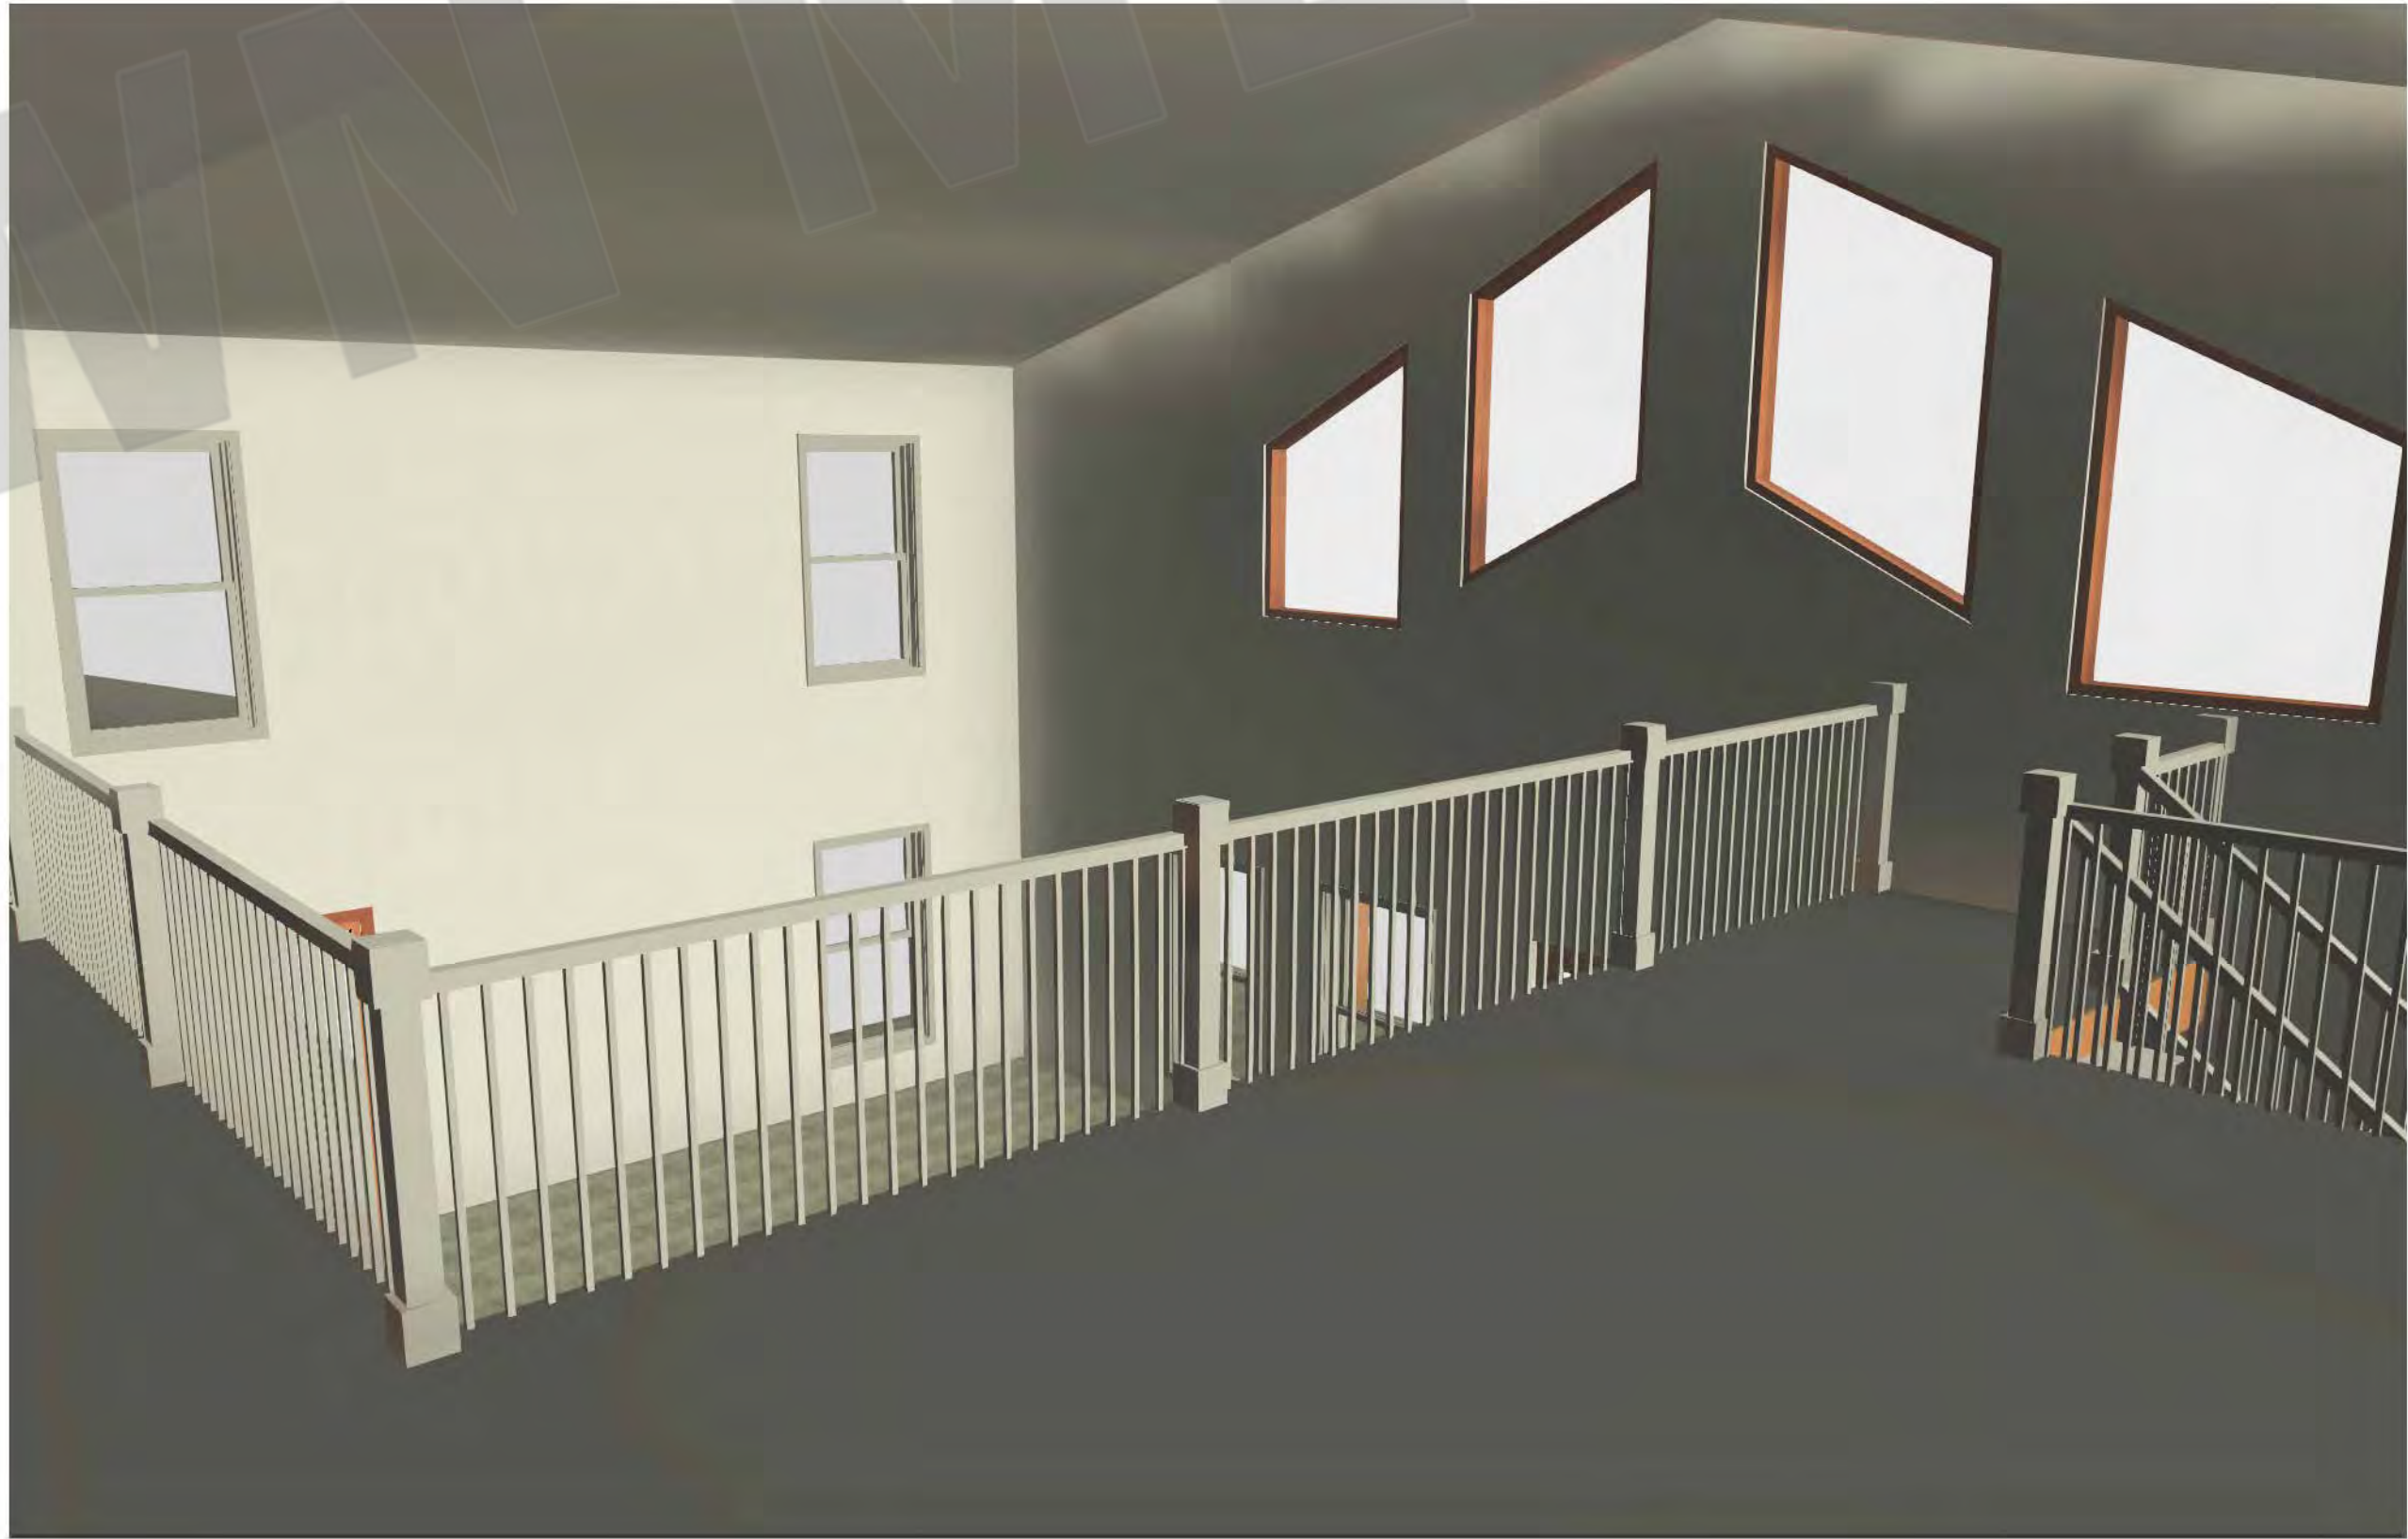

Revision Table		Description	
Number	Date	Revised By	Description

Description: **Int. Views & Schedules**
 Project Type: House & Garage
 Project Status: For Construction

Prepared For: **Daugherty Barndominium**
 Project Address: **LLC**


SUMMERTOWN METALS
 3864 Summertown Hwy.
 Summertown, TN 38483
 Phone: (931) 796-1521
www.summertownmetals.com

Date Issued: **02/02/24**
 Scale:
 Drawn By: **RAW** Checked By: **RAW**

Sheet: **S.8**