



SUMMERTOWN METALS

3864 Summertown Highway
 Summertown, TN 38483
 Phone: (931) 796-1521
 Email: info@summertownmetals.com

Drawings Prepared For:
 Haynes Home



Current Revision			
Number	Date	Revised By	Description

Description		Project Type	Project Status
Cover Sheet & General Notes		House	Not For Construction

Prepared For	Project Address
Haynes Home	




SUMMERTOWN METALS
 3864 Summertown Hwy.
 Summertown, TN 38483
 Phone: (931) 796-1521
 www.summertownmetals.com

Date Issued	
Scale	NOT TO SCALE
Drawn By	Checked By
DMW	KBM

Sheet

S.1

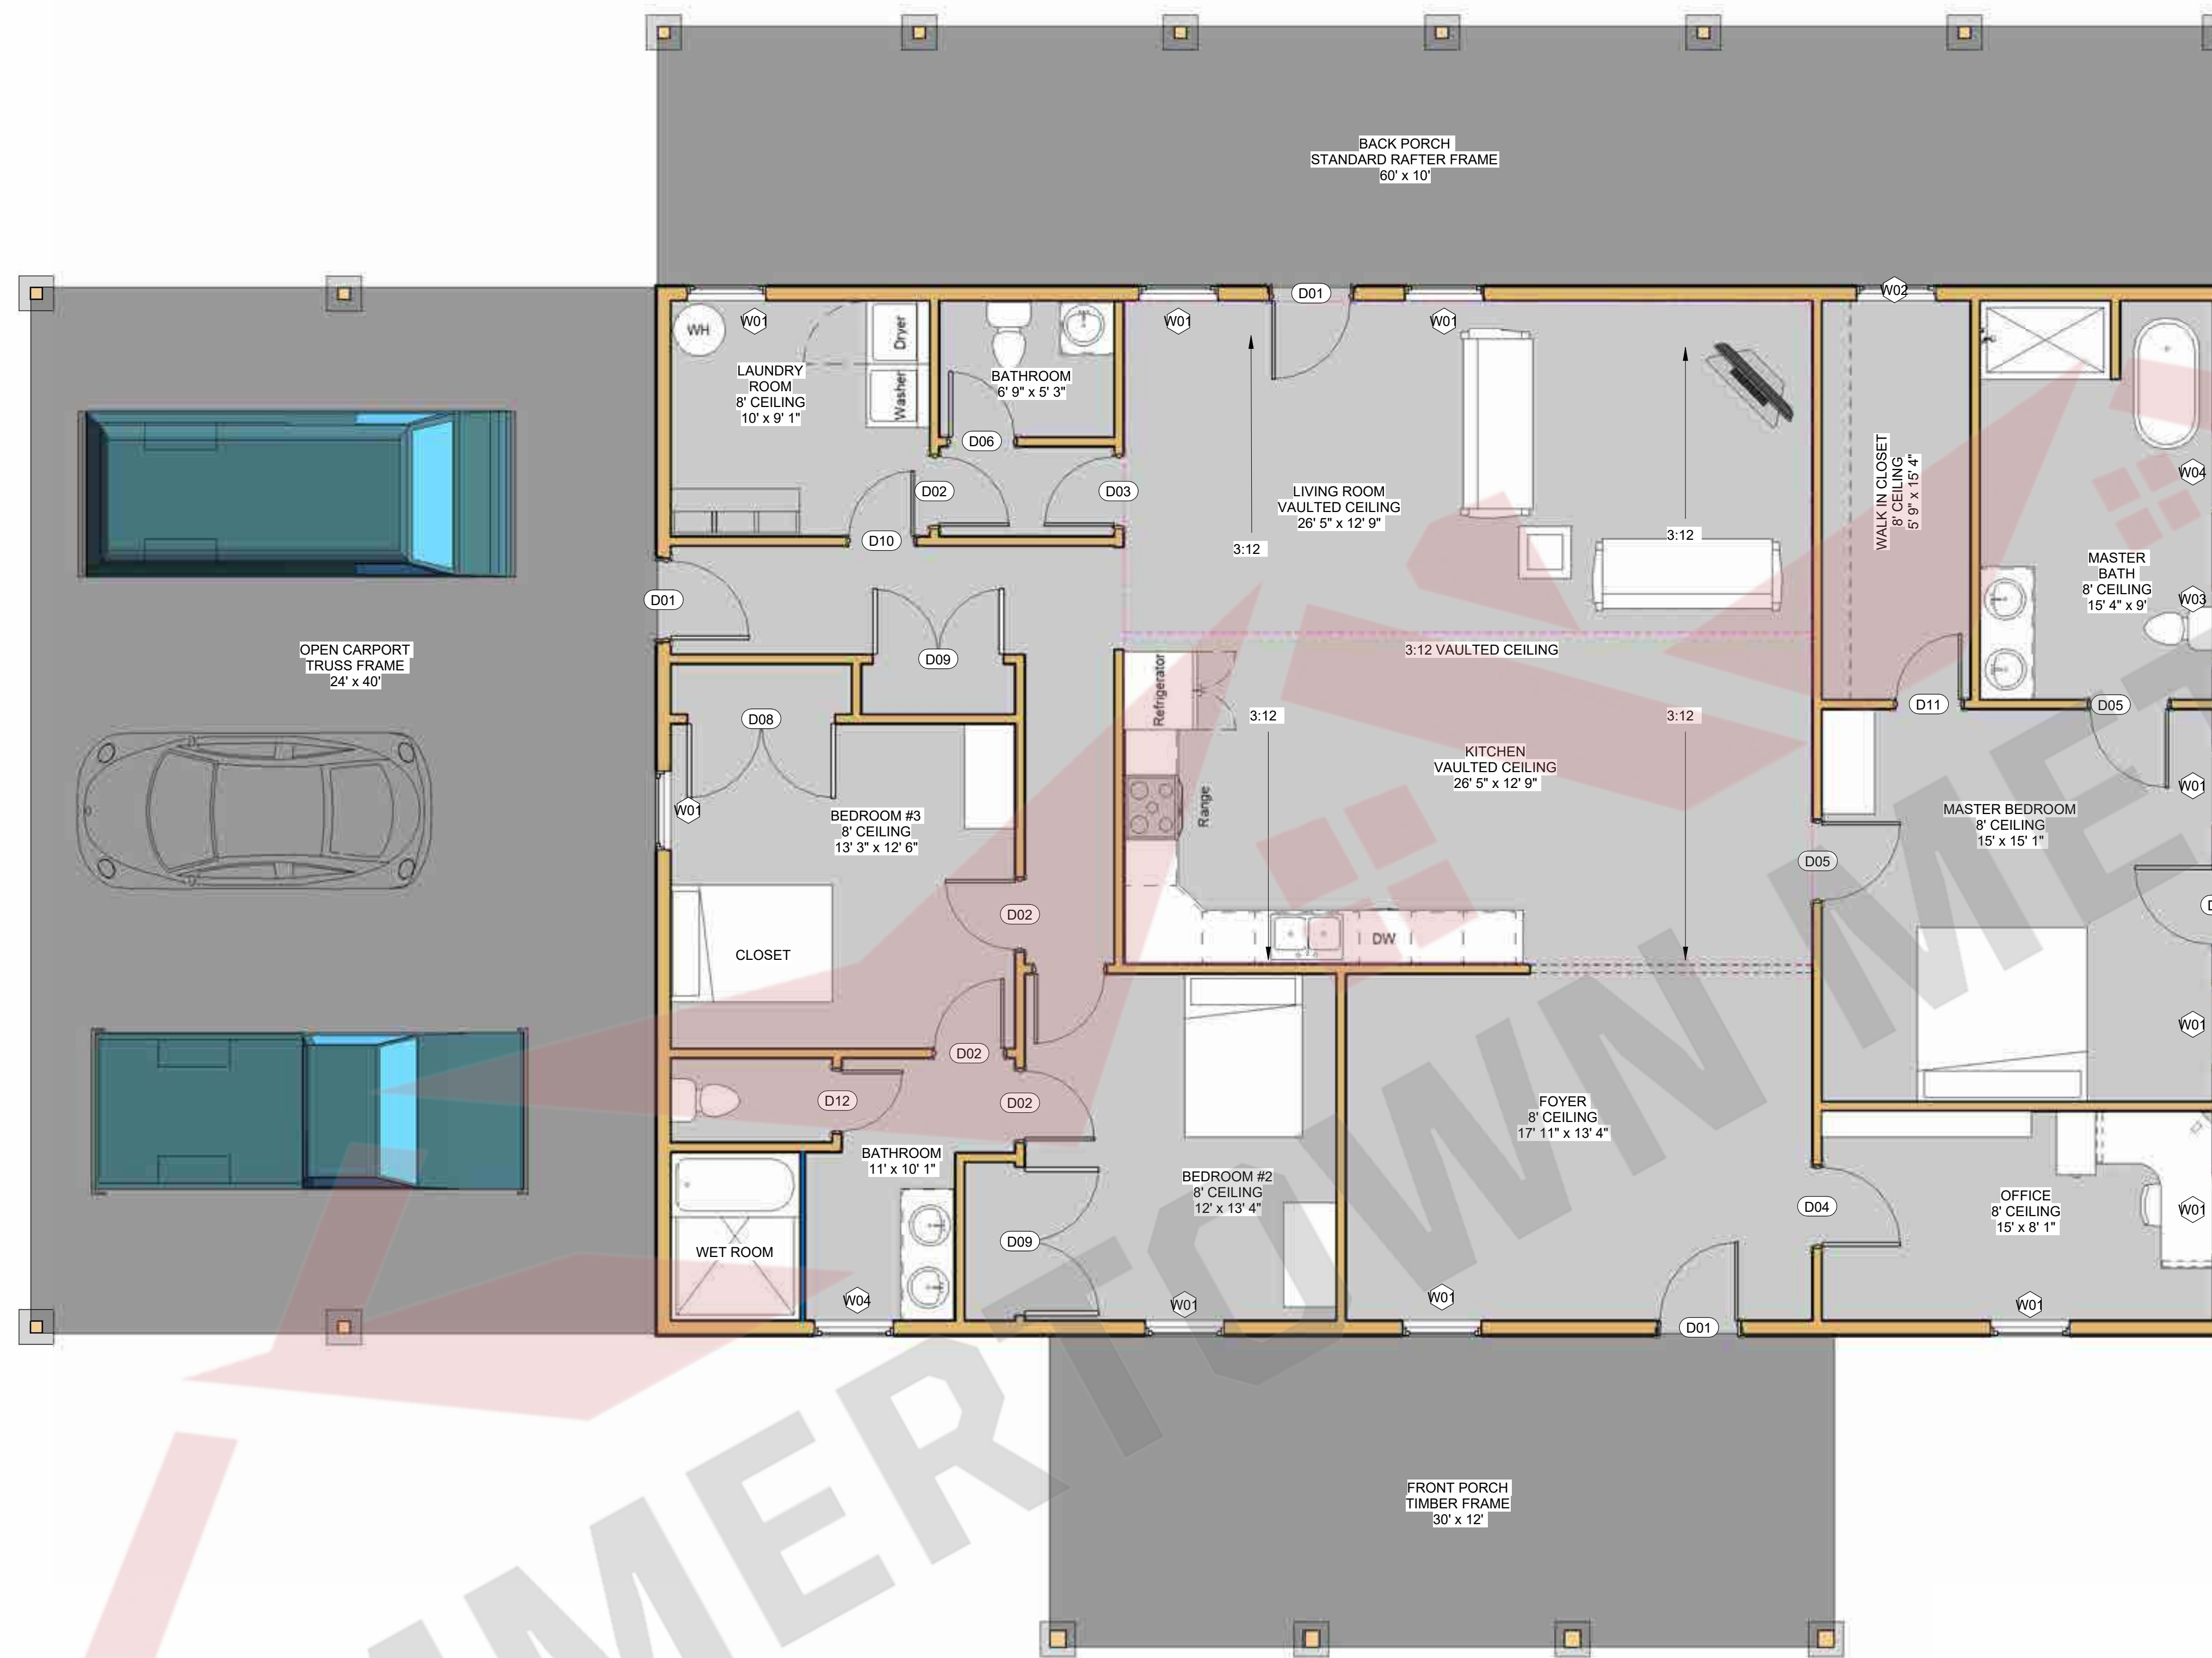

Current Revision	
Number	Date

Description	Floor Plan
Project Type	House
Project Status	Not For Construction

Prepared For	Haynes Home
Project Address	

SUMMERTOWN METALS
 3864 Summertown Hwy.
 Summertown, TN 38483
 Phone: (931) 796-1521
 www.summertownmetals.com

Date Issued	
Scale	1/4" = 1'-0"
Drawn By	DMW
Checked By	KBM

Sheet	S.3
-------	-----

THESE PLANS ARE THE SOLE PROPERTY OF SUMMERTOWN METALS, LLC. ANY UNAUTHORIZED REPRODUCTION OF THESE PLANS IS STRICTLY PROHIBITED.



THESE PLANS ARE THE SOLE PROPERTY OF SUMMERTOWN METALS, LLC. ANY UNAUTHORIZED REPRODUCTION OF THESE PLANS IS STRICTLY PROHIBITED.

Current Revision

Number	Date	Revised By	Description

Description	Elevations
	Project Type House
	Project Status Not For Construction

Prepared For	Haynes Home
Project Address	

SUMMERTOWN METALS
 3864 Summertown Hwy.
 Summertown, TN 38483
 Phone: (931) 796-1521
 www.summertownmetals.com

Date Issued

Scale
As indicated

Drawn By DMW	Checked By KBM
-----------------	-------------------

Sheet

S.5



THESE PLANS ARE THE SOLE PROPERTY OF SUMMERTOWN METALS, LLC. ANY UNAUTHORIZED REPRODUCTION OF THESE PLANS IS STRICTLY PROHIBITED.

Number	Date	Revised By	Description

Prepared For Haynes Home	Description Elevations
Project Address	Project Type House
Project Status Not For Construction	



SUMMERTOWN METALS
 3864 Summertown Hwy.
 Summertown, TN 38483
 Phone: (931) 796-1521
 www.summertownmetals.com

Date Issued

Scale
As indicated

Drawn By DMW	Checked By KBM
------------------------	--------------------------

Sheet

S.6



Current Revision			

Revision Table	Description
Number	Date
Revised By	

Project Type	House
Project Status	Not For Construction

Project Address	
Project Name	Haynes Home
Project Type	Interior Pictures

SUMMERTOWN METALS
 3864 Summertown Hwy.
 Summertown, TN 38483
 Phone: (931) 796-1521
www.summertownmetals.com

Date Issued	
Scale	
Drawn By	DMW
Checked By	KBM

Sheet	

S.7

THESE PLANS ARE THE SOLE PROPERTY OF SUMMERTOWN METALS, LLC. ANY UNAUTHORIZED REPRODUCTION OF THESE PLANS IS STRICTLY PROHIBITED.



THESE PLANS ARE THE SOLE PROPERTY OF SUMMERTOWN METALS, LLC. ANY UNAUTHORIZED REPRODUCTION OF THESE PLANS IS STRICTLY PROHIBITED.

Current Revision			

Number	Date	Revised By	Description

Description	3-D Views
	Project Type House
	Project Status Not For Construction

Prepared For	Haynes Home
Project Address	

SUMMERTOWN METALS
 3864 Summertown Hwy.
 Summertown, TN 38483
 Phone: (931) 796-1521
 www.summertownmetals.com

Date Issued

Scale

Drawn By	DMW	Checked By	KBM
----------	-----	------------	-----

Sheet
