

LIVING AREA  
1249 SQ FT

COVERED PORCH

LIVING AREA  
16'-7" X 33'-0"

COVERED PORCH

MASTER BEDROOM  
16'-4" X 12'-4"

LAUNDRY  
5'-4" X 10'-0"

BATH  
7'-2" X 8'-0"






BEDROOM 2  
16'-6" X 8'-2"

MASTER BATH  
6'-11" X 8'-9"

Tile shower

CLOSET

Linen Shelves

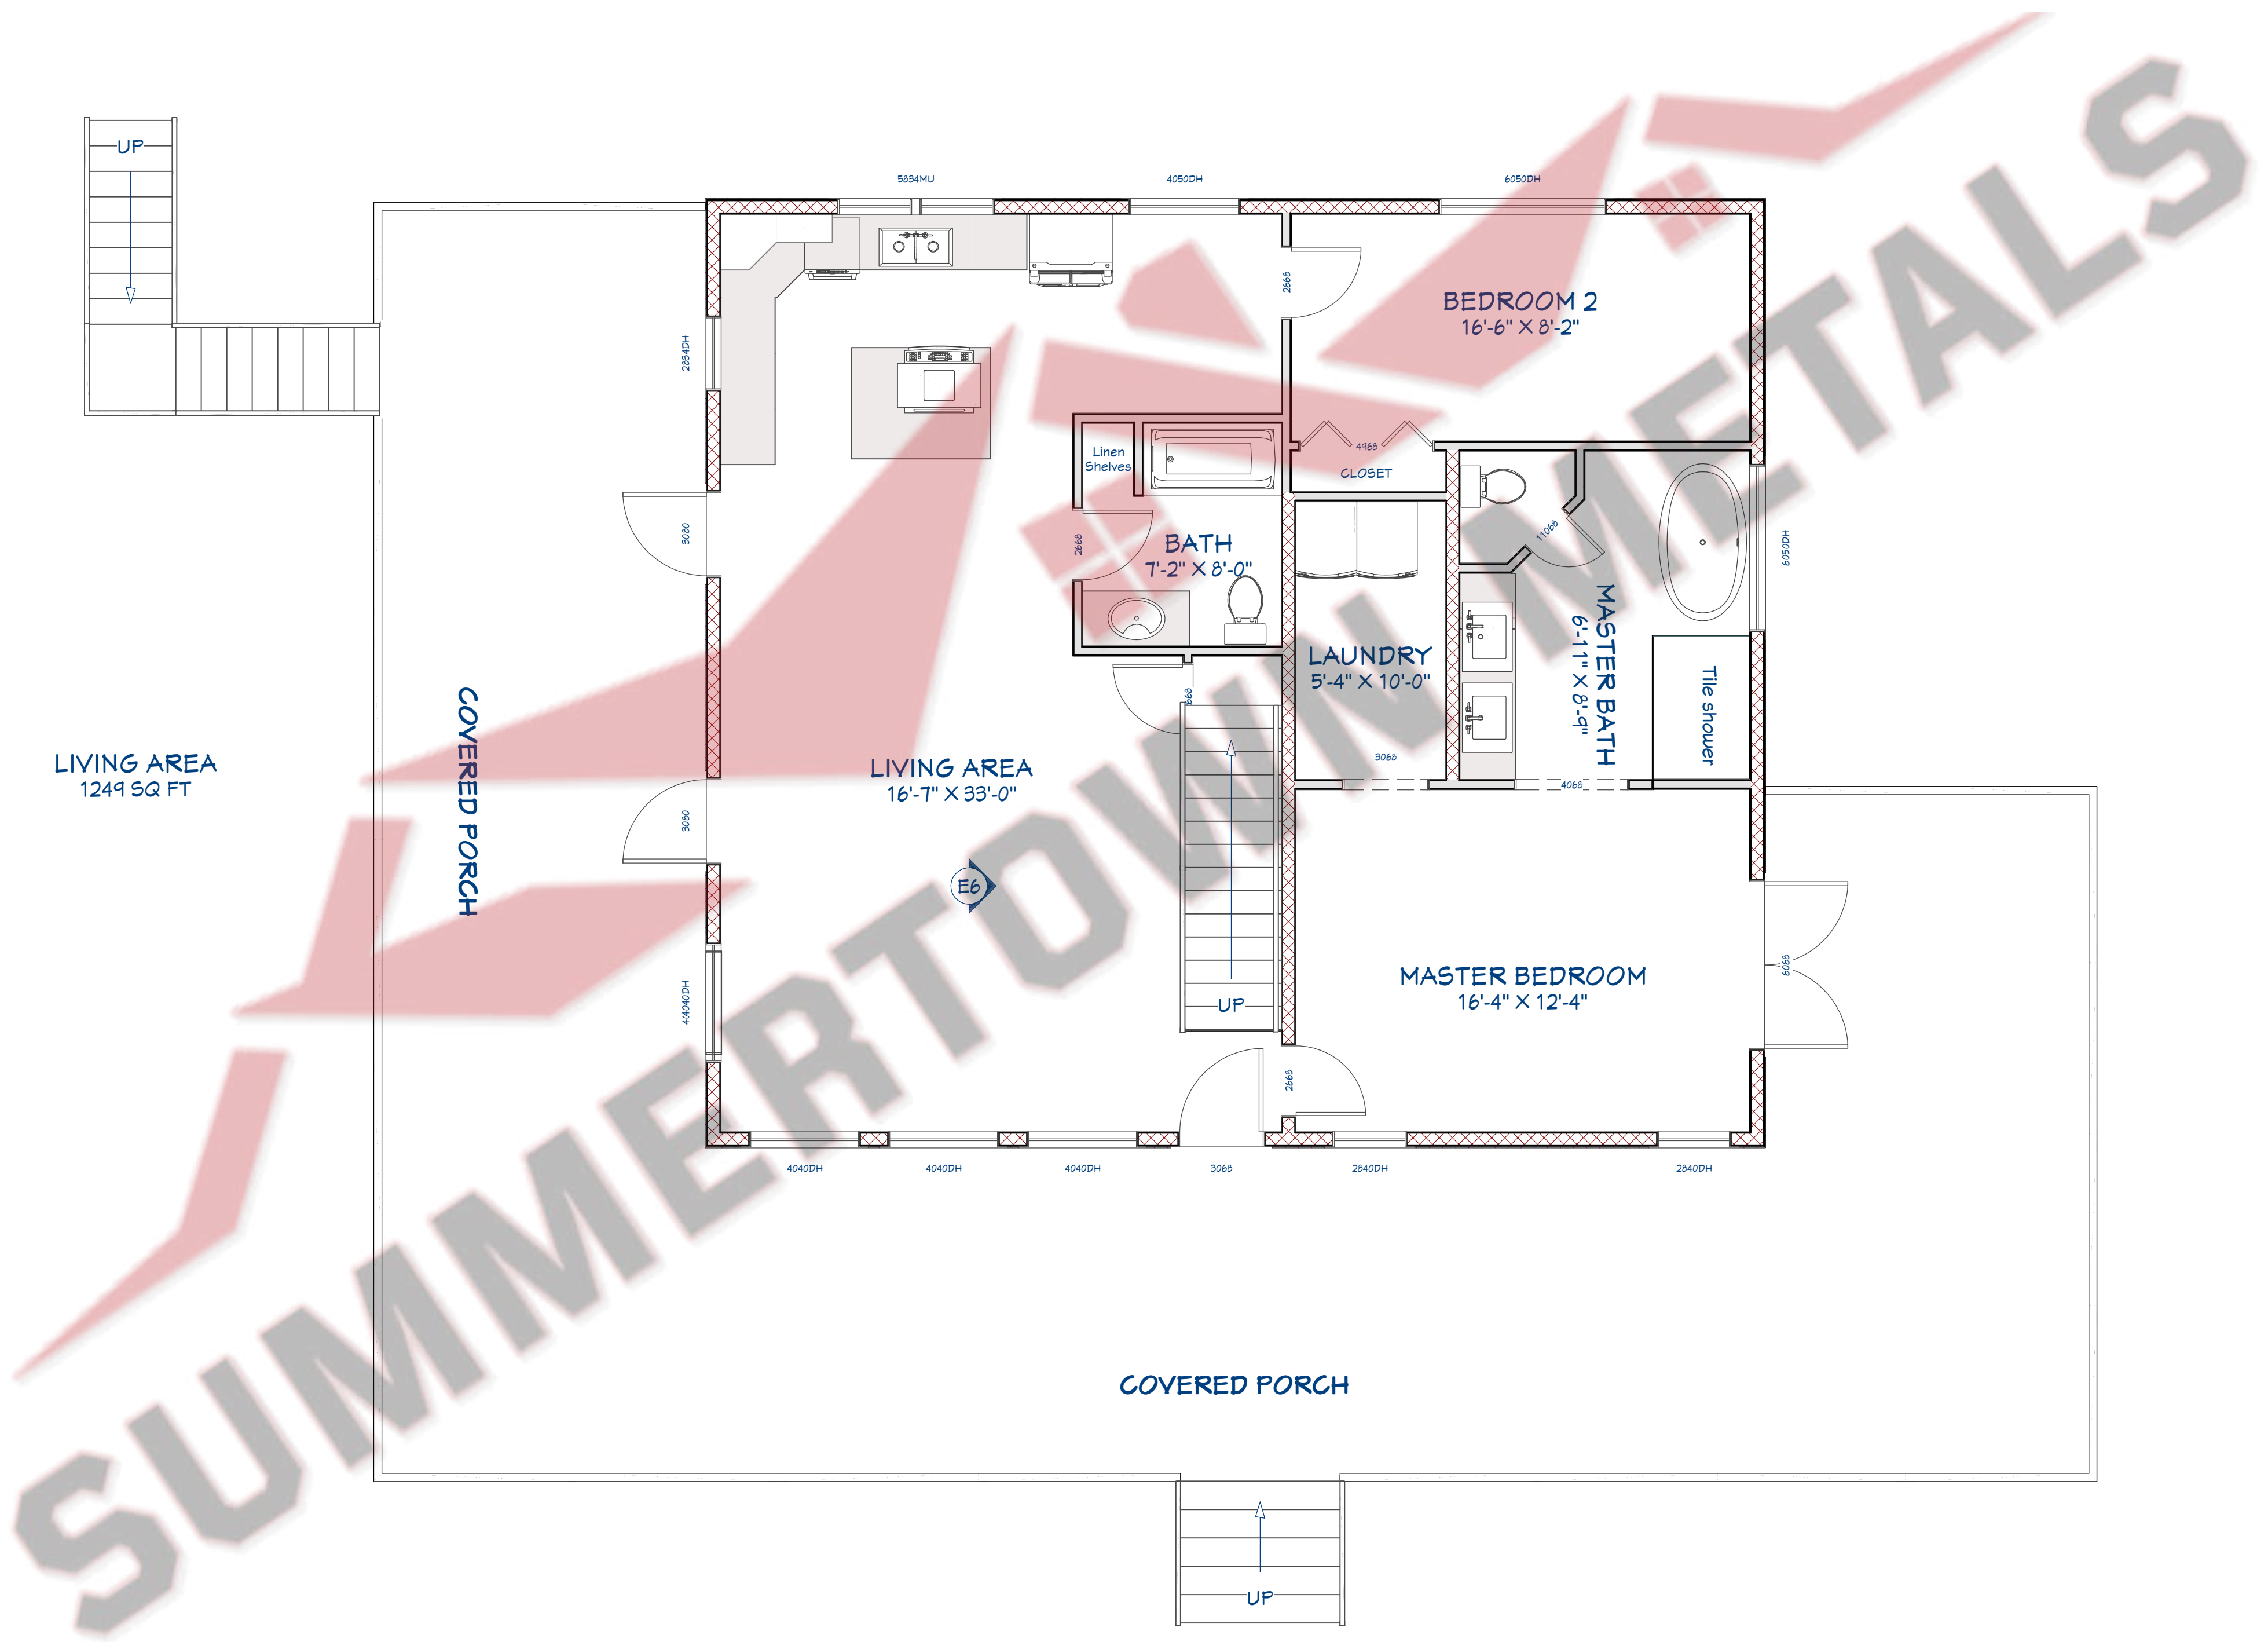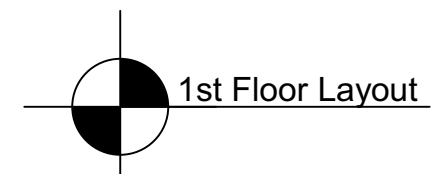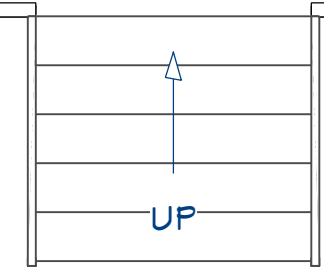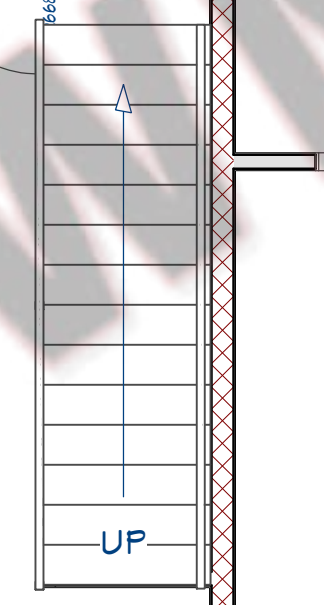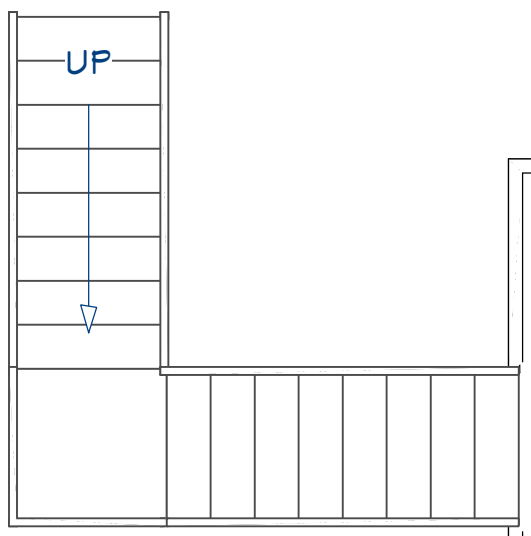

--

NO.	DESCRIPTION	BY	DATE

SHEET TITLE:  
**Main Floor Plan**


PROJECT DESCRIPTION:  
**Johnson Residence**

DRAWINGS PROVIDED BY:  
**Summertown Metals**


DATE:  
7/22/2020

SCALE:  
1/4 in.

SHEET:  
**A-2**

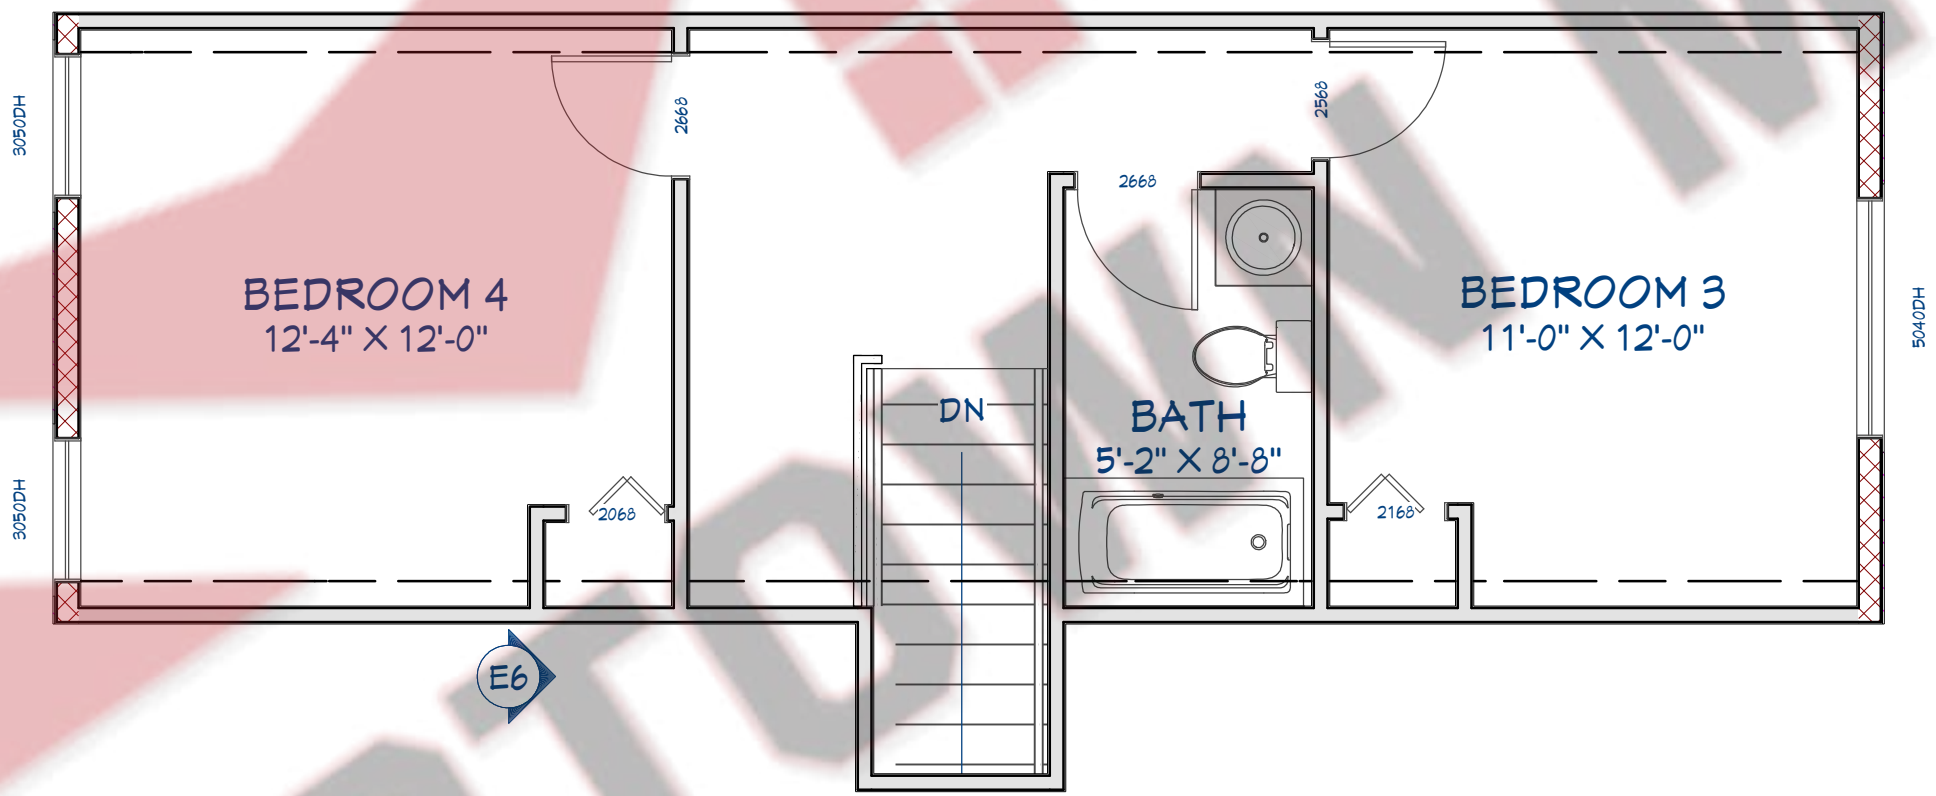

LIVING AREA  
461 SQ FT

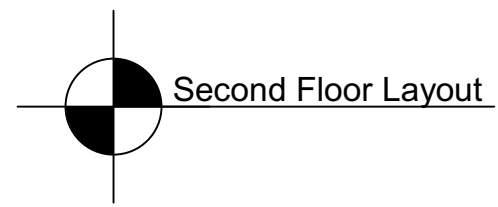

SUMMERTOWN METALS

NO.	DESCRIPTION	BY	DATE

SHEET TITLE:  
**Second Floor Plan**

PROJECT DESCRIPTION:  
**Johnson Residence**

DRAWINGS PROVIDED BY:  
**Summertown Metals**

DATE:

7/22/2020

SCALE:

1/4 in.

SHEET:

**A-3**



Elevation 3



--

NO.	DESCRIPTION	BY	DATE

SHEET TITLE:  
End view elevation

PROJECT DESCRIPTION:  
Johnson Residence

DRAWINGS PROVIDED BY:  
Summertown Metals

DATE:

7/22/2020


SCALE:

SHEET:

**A-4**



Elevation 4

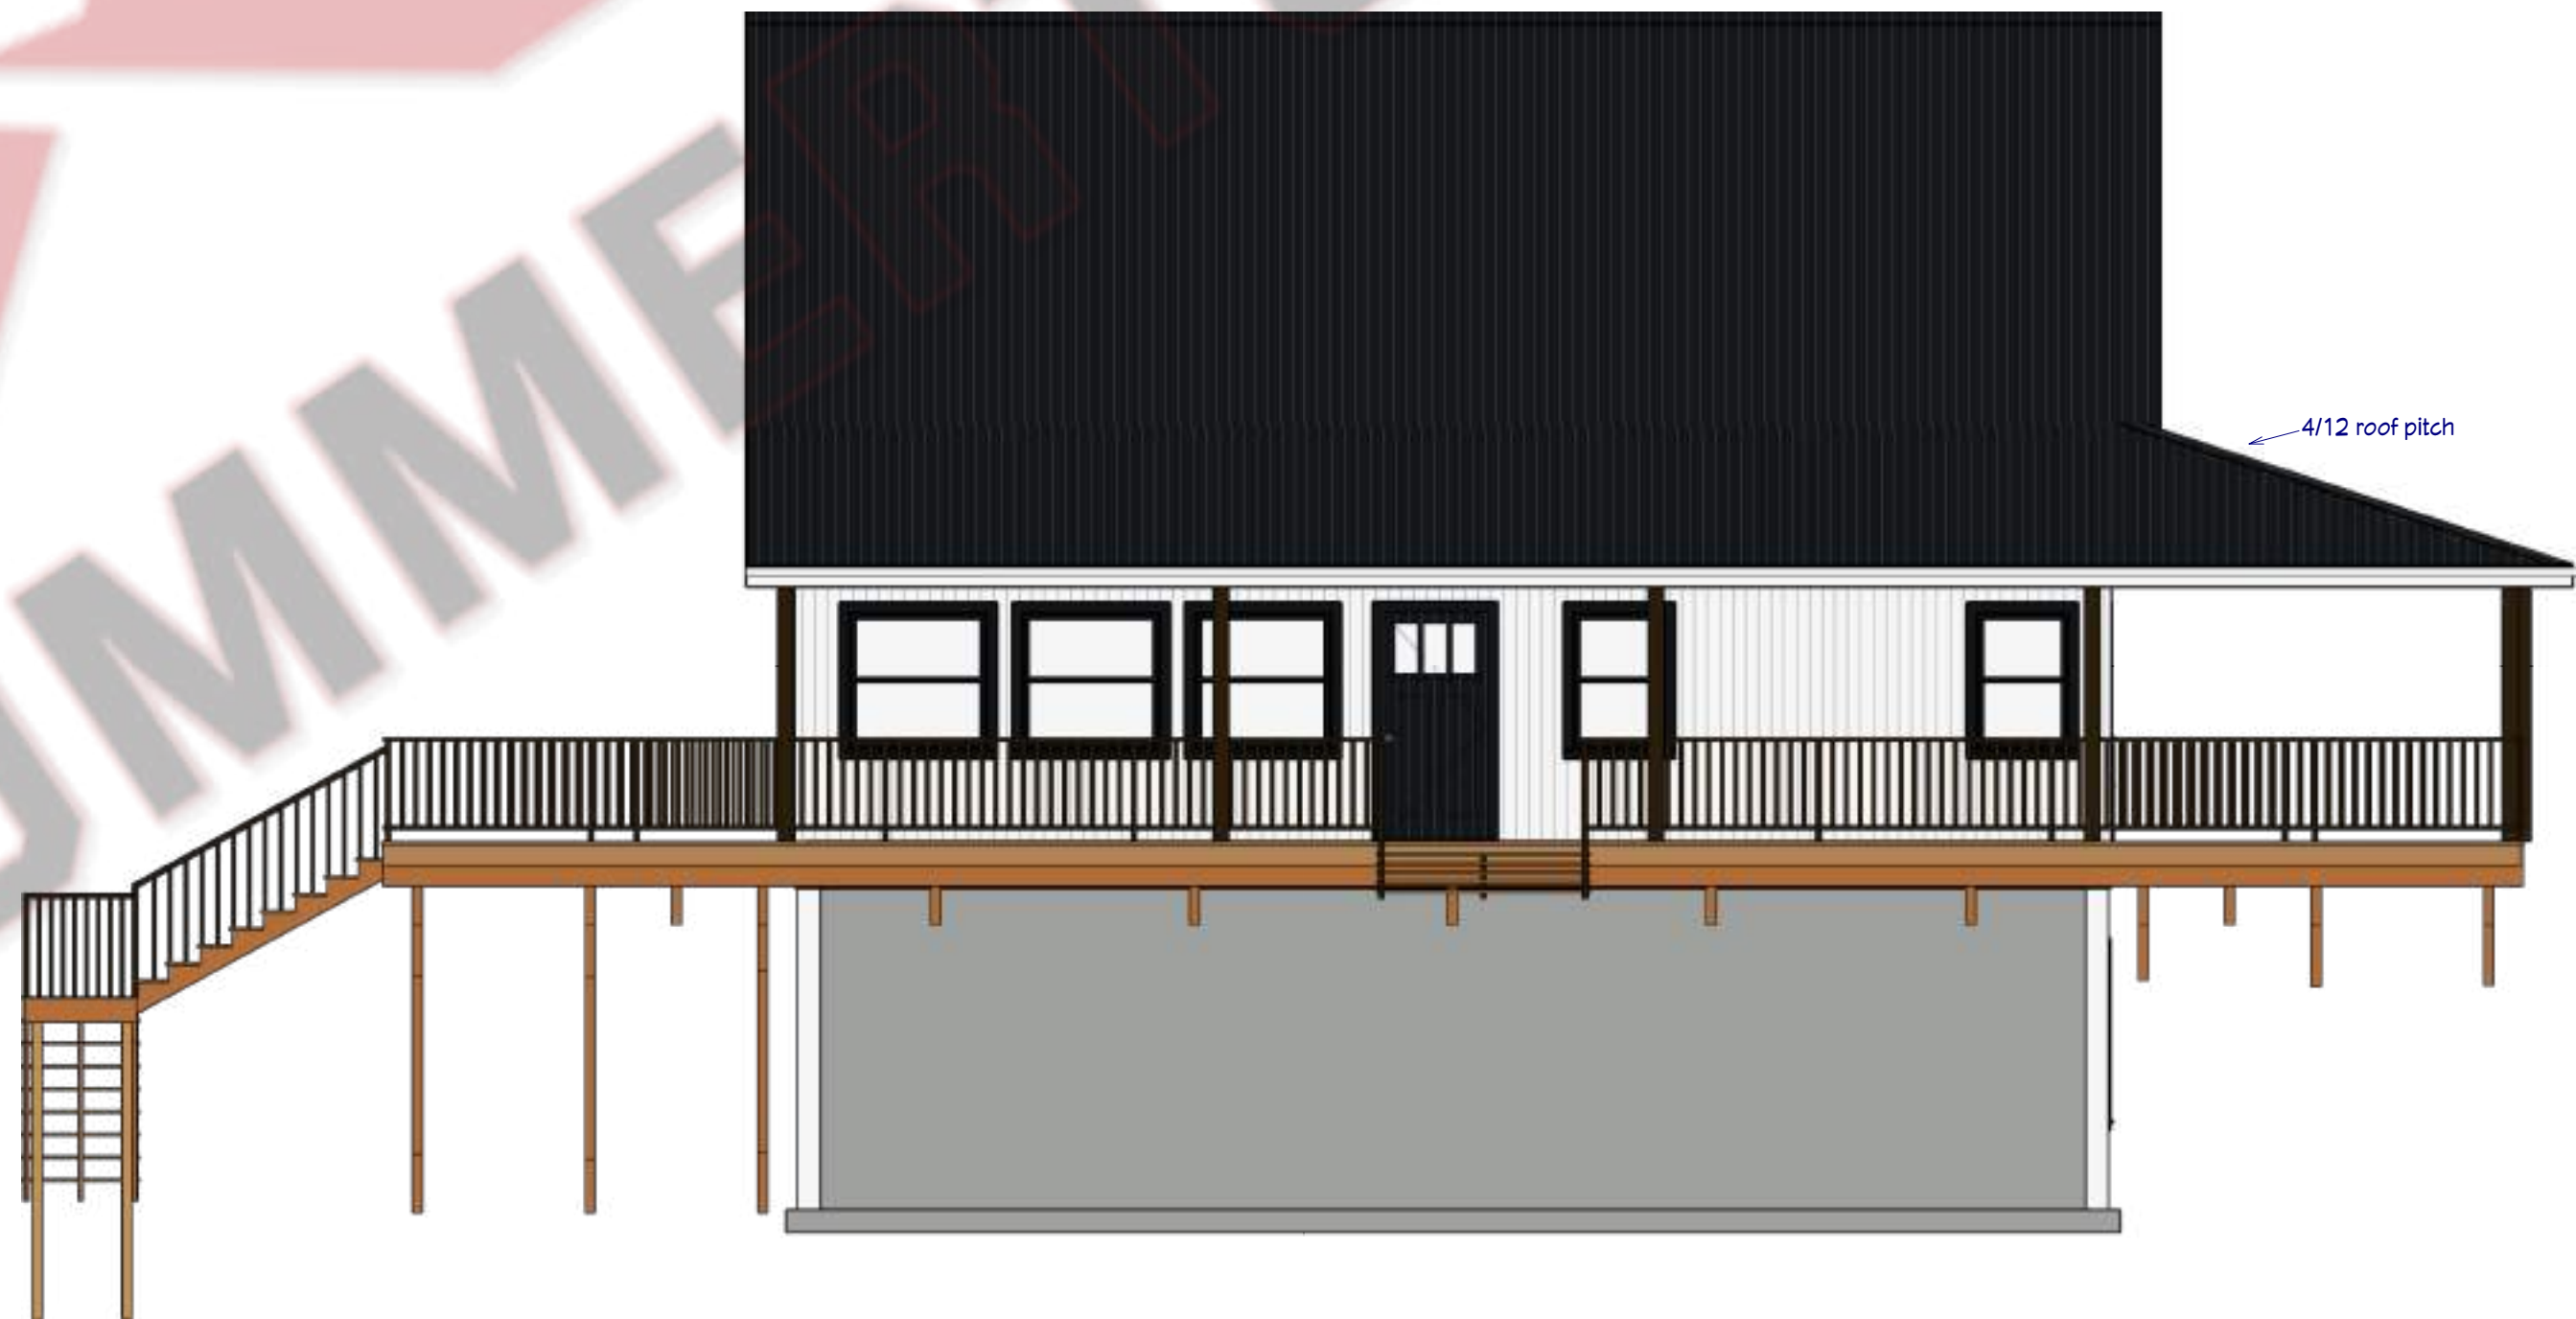

NO.	DESCRIPTION	BY	DATE

SHEET TITLE:  
Side view elevation

PROJECT DESCRIPTION:  
Johnson Residence

DRAWINGS PROVIDED BY:  
Summertown Metals

DATE:  
7/22/2020

SCALE:

SHEET:  
**A-5**