



3864 Summertown Highway
Summertown, TN 38483
Phone: (931) 796-1521
Email: info@summertownmetals.com

Drawings Prepared For:

Northview Lodge

[illegible]

Description
Cover Sheet & General Notes
Project Type
House
Project Status

Prepared For	Northview Lodge
Project Address	



SUMMERTOWN METALS

3864 Summertown Hwy.
Summertown, TN 38483
Phone: (931) 796-1521
www.summertownmetals.com

Date Issued	06/17/24
-------------	----------

Scale

NOT TO SCALE


Drawn By	Checked By
CBP	RAW

10

Sheet

S.1



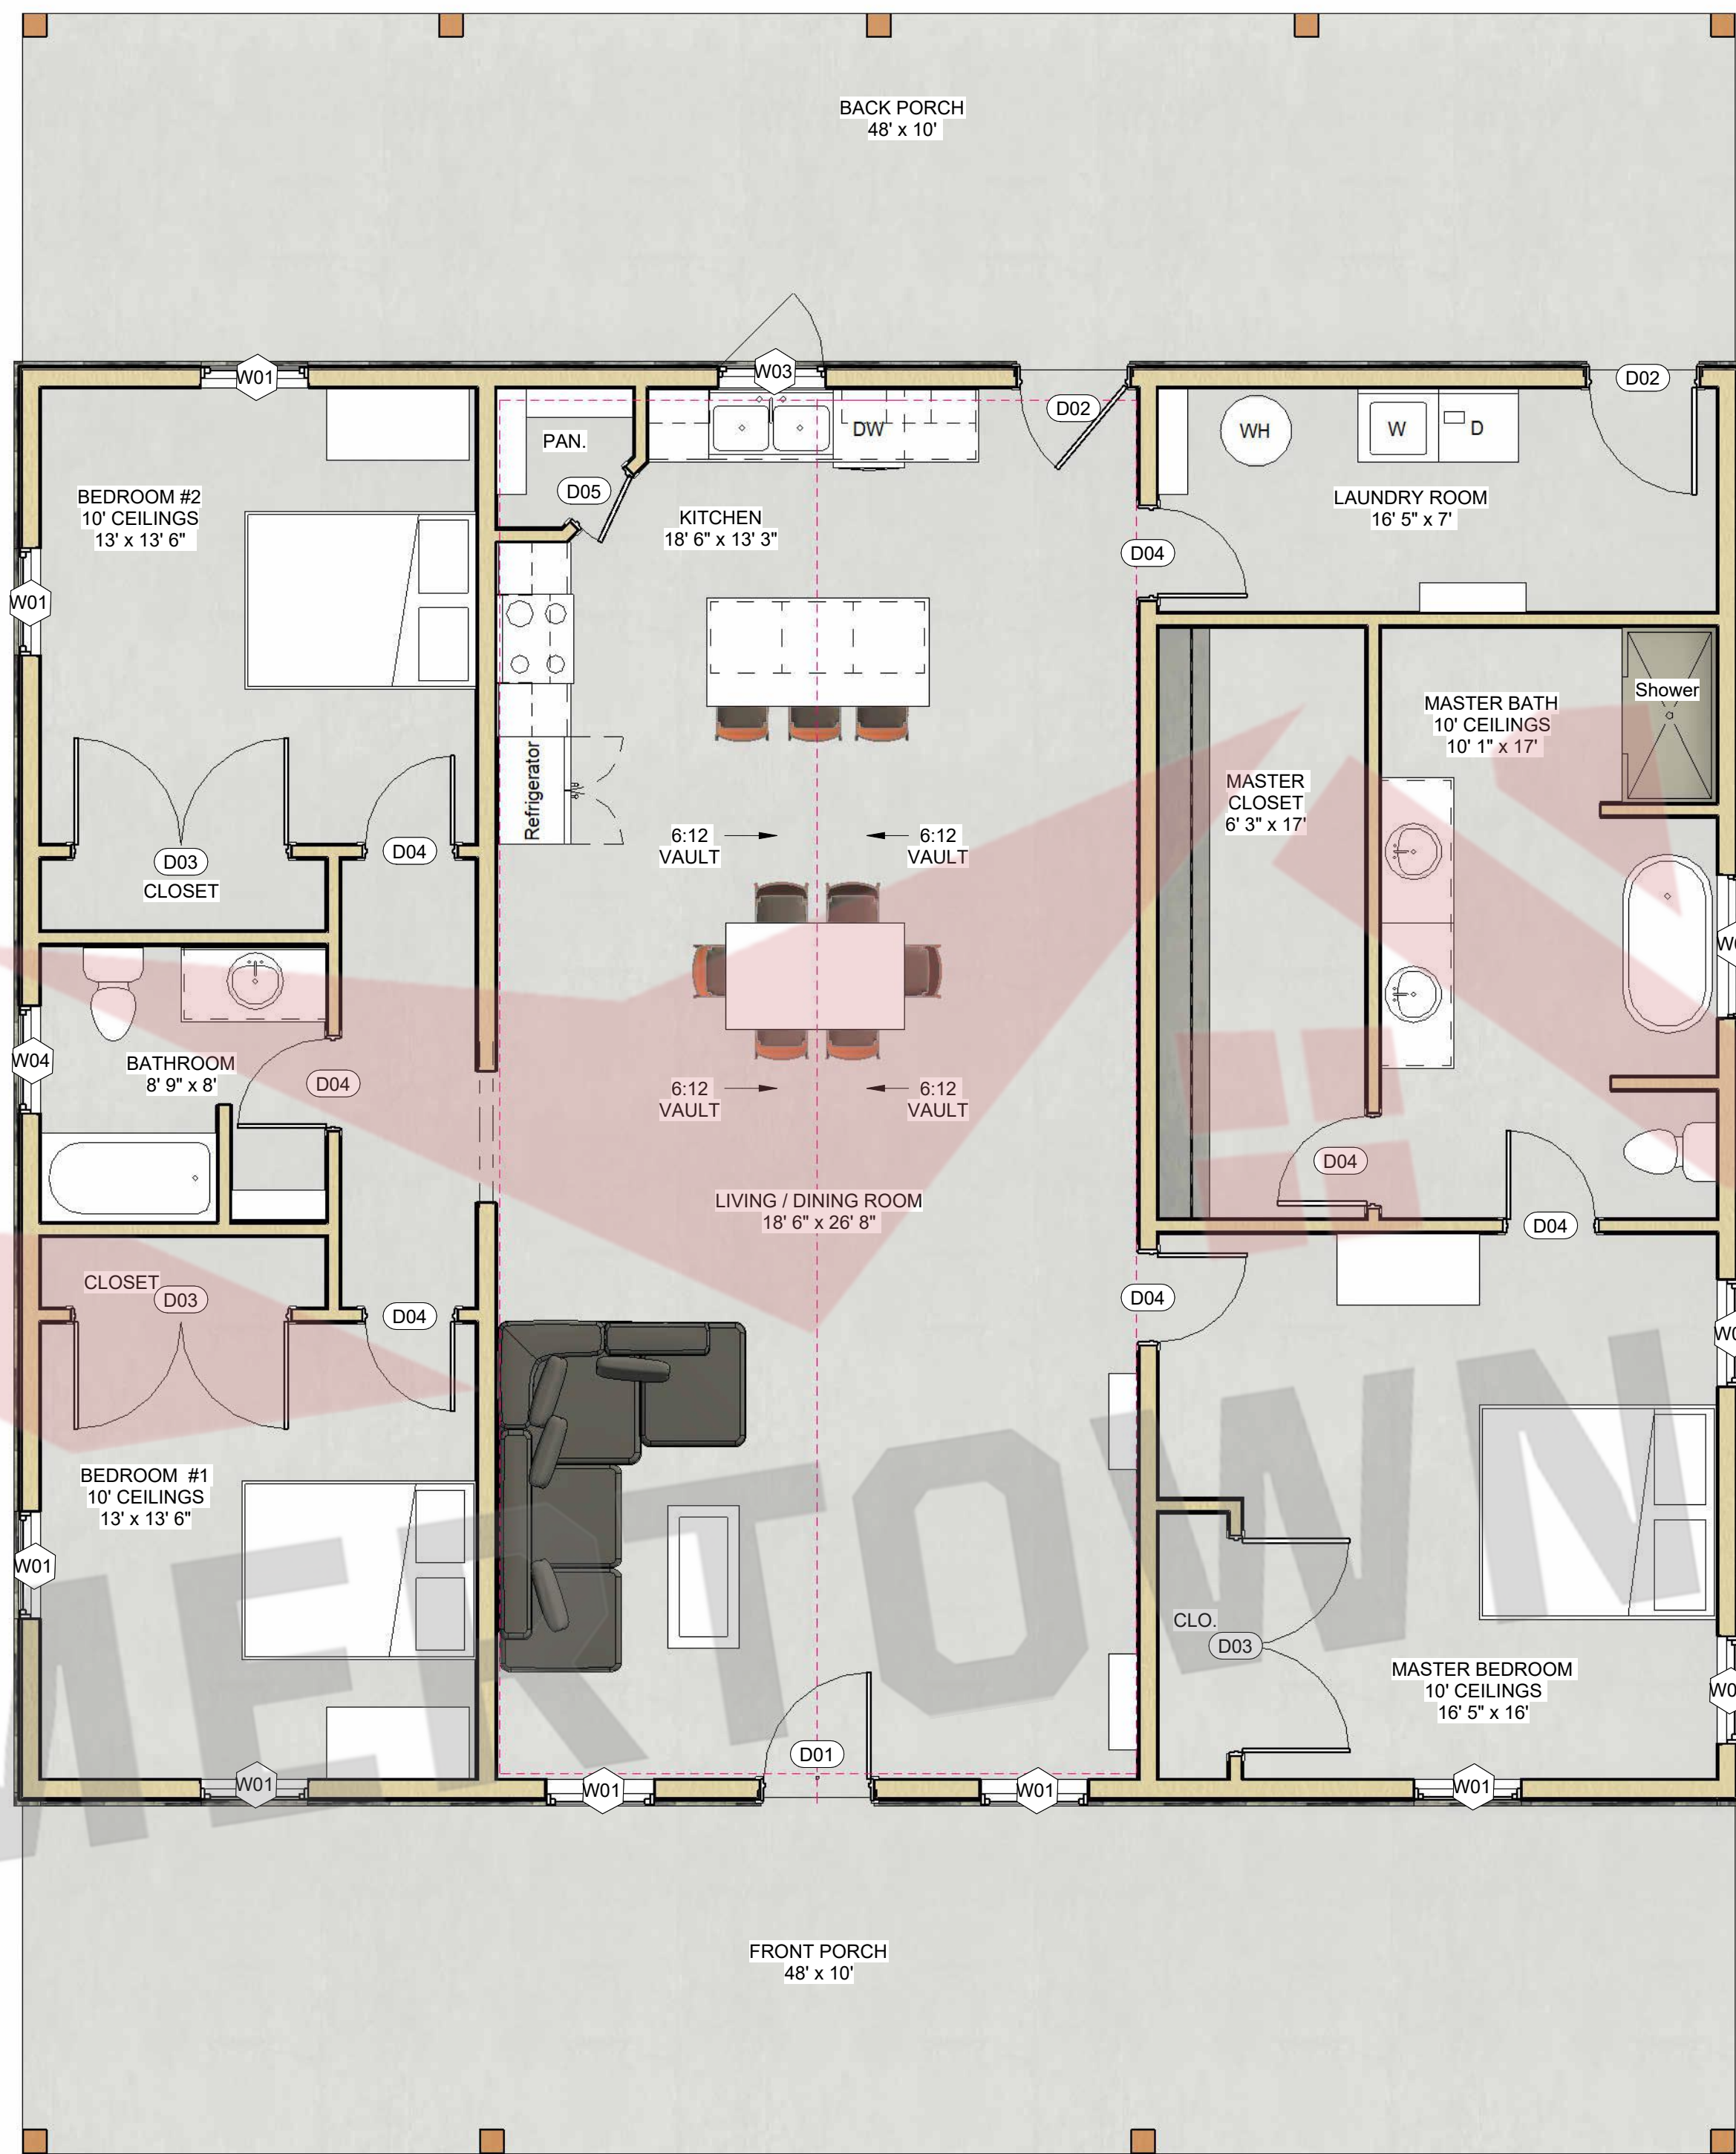

1 Floor Plan
1/4" = 1'-0"

THESE PLANS ARE THE SOLE PROPERTY OF SUMMERTOWN METALS, LLC. ANY UNAUTHORIZED REPRODUCTION OF THESE PLANS IS STRICTLY PROHIBITED.

Current Revision			
Number	Date	Revised By	Description


Description	Floor Plan
Project Type	House
Project Status	NOT FOR CONSTRUCTION



Prepared For	Northview Lodge
Project Address	



SUMMERTOWN METALS
3864 Summertown Hwy.
Summertown, TN 38483
Phone: (931) 796-1521
www.summertownmetals.com

Date Issued	06/17/24
Scale	1/4" = 1'-0"
Drawn By	CBP
Checked By	RAW

 

  

THESE PLANS ARE THE SOLE PROPERTY OF SUMMERTOWN METALS, LLC. ANY UNAUTHORIZED REPRODUCTION OF THESE PLANS IS STRICTLY PROHIBITED.

Description
Elevations 1 & 2
Project Type
House
Project Status
NOT FOR CONSTRUCTION

Northview Lodge



3864 Summertown Hwy.
Summertown, TN 38483
Phone: (931) 796-1521
www.summertownmetals.com



Date Issued
06/17/24

Scale
$3/8" = 1'-0"$



Drawn By	Checked By
CBP	RAW

Sheet

S.3

  



THESE PLANS ARE THE SOLE PROPERTY OF SUMMERTOWN METALS, LLC. ANY UNAUTHORIZED REPRODUCTION OF THESE PLANS IS STRICTLY PROHIBITED.

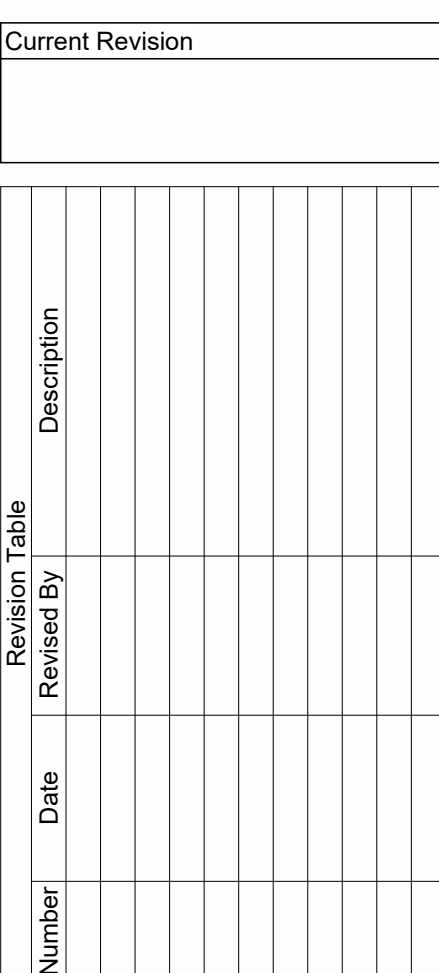 

Description

Project Type	House
Project Status	NOT FOR CONSTRUCTION

Northview Lodge

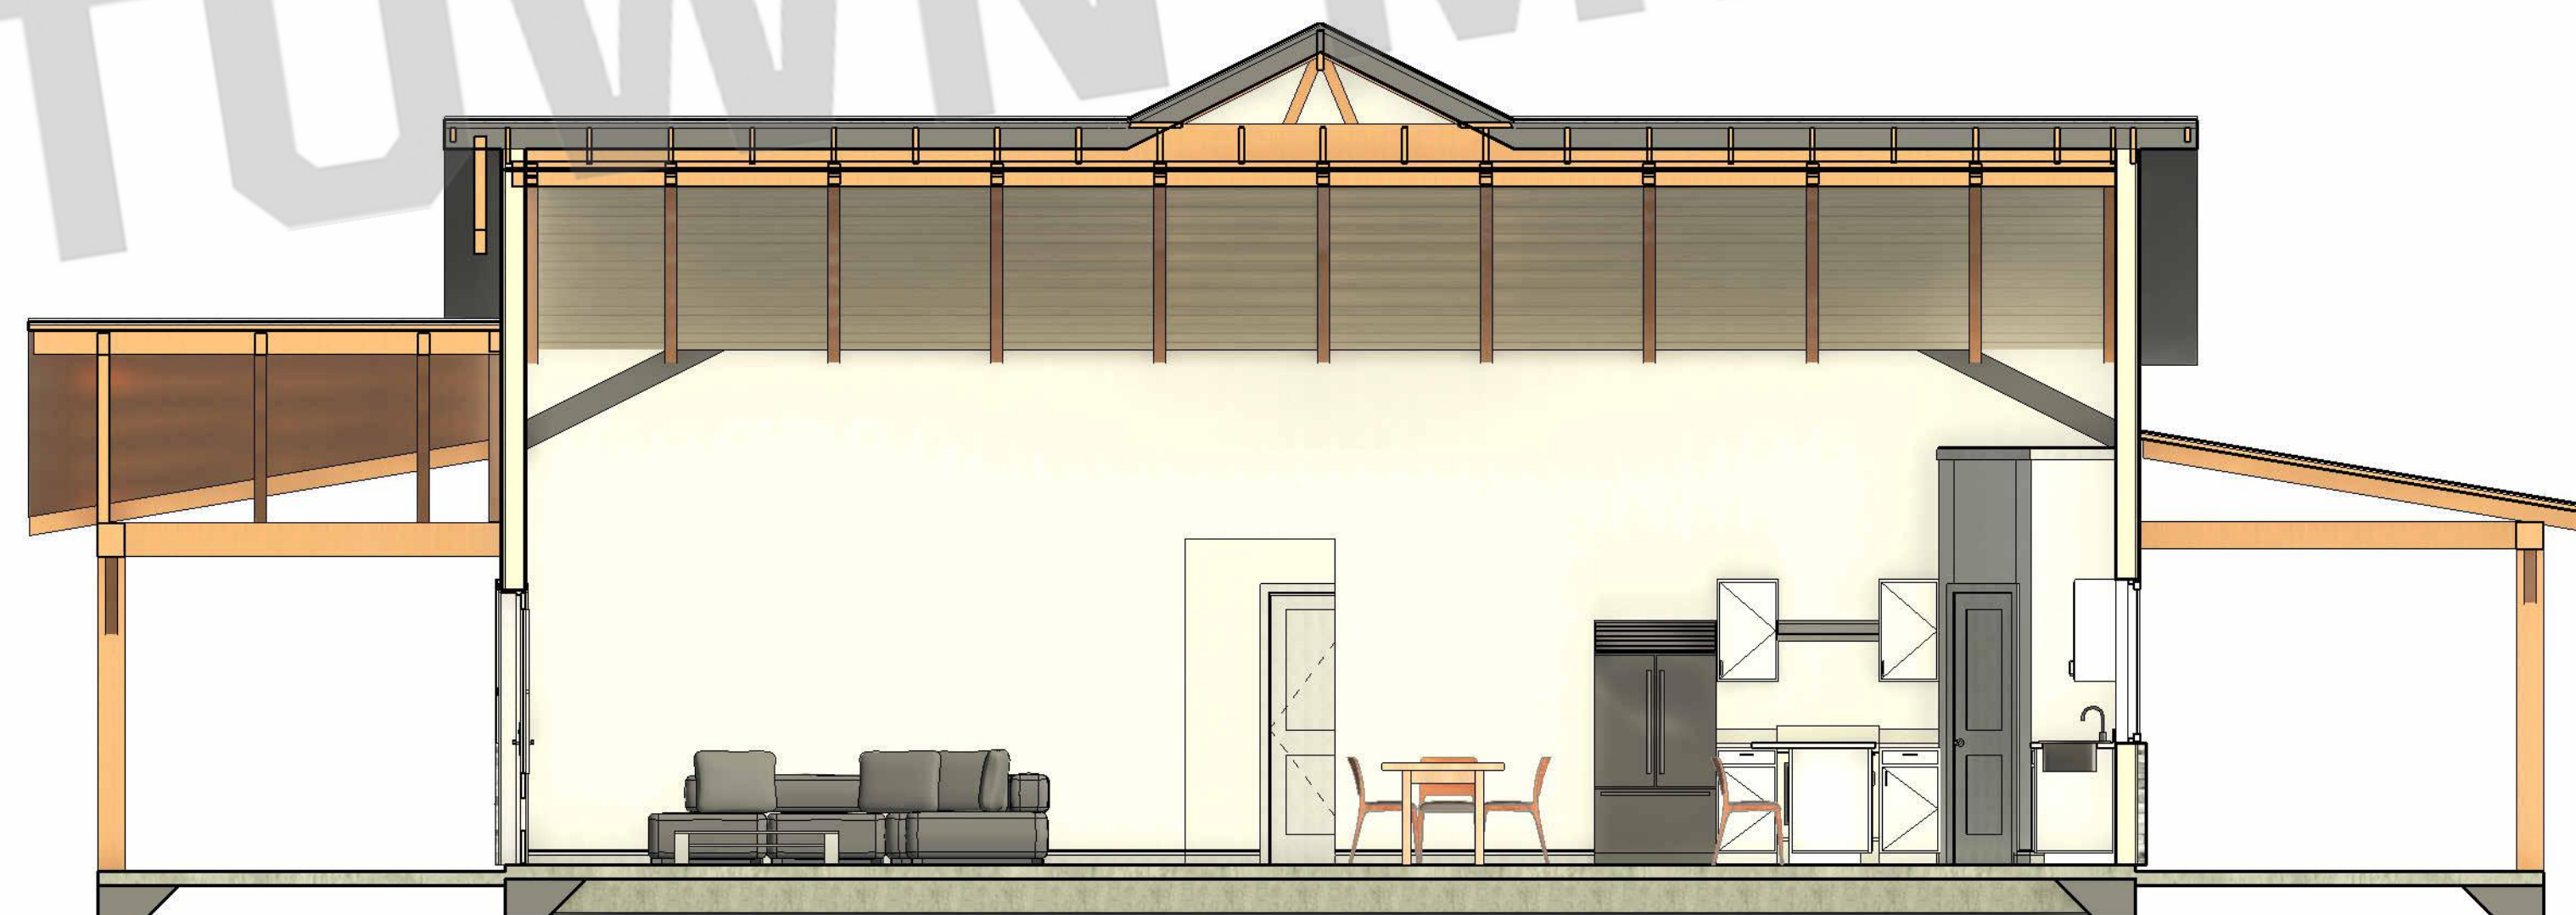 

SUMMERTOWN METALS

3864 Summertown Hwy.
Summertown, TN 38483
Phone: (931) 796-1521
www.summertownmetals.com




Date Issued	06/17/24
-------------	----------

Scale	$1/4" = 1'-0"$
-------	----------------

Drawn By	Checked By
CBP	RAW

Sheet

S.5

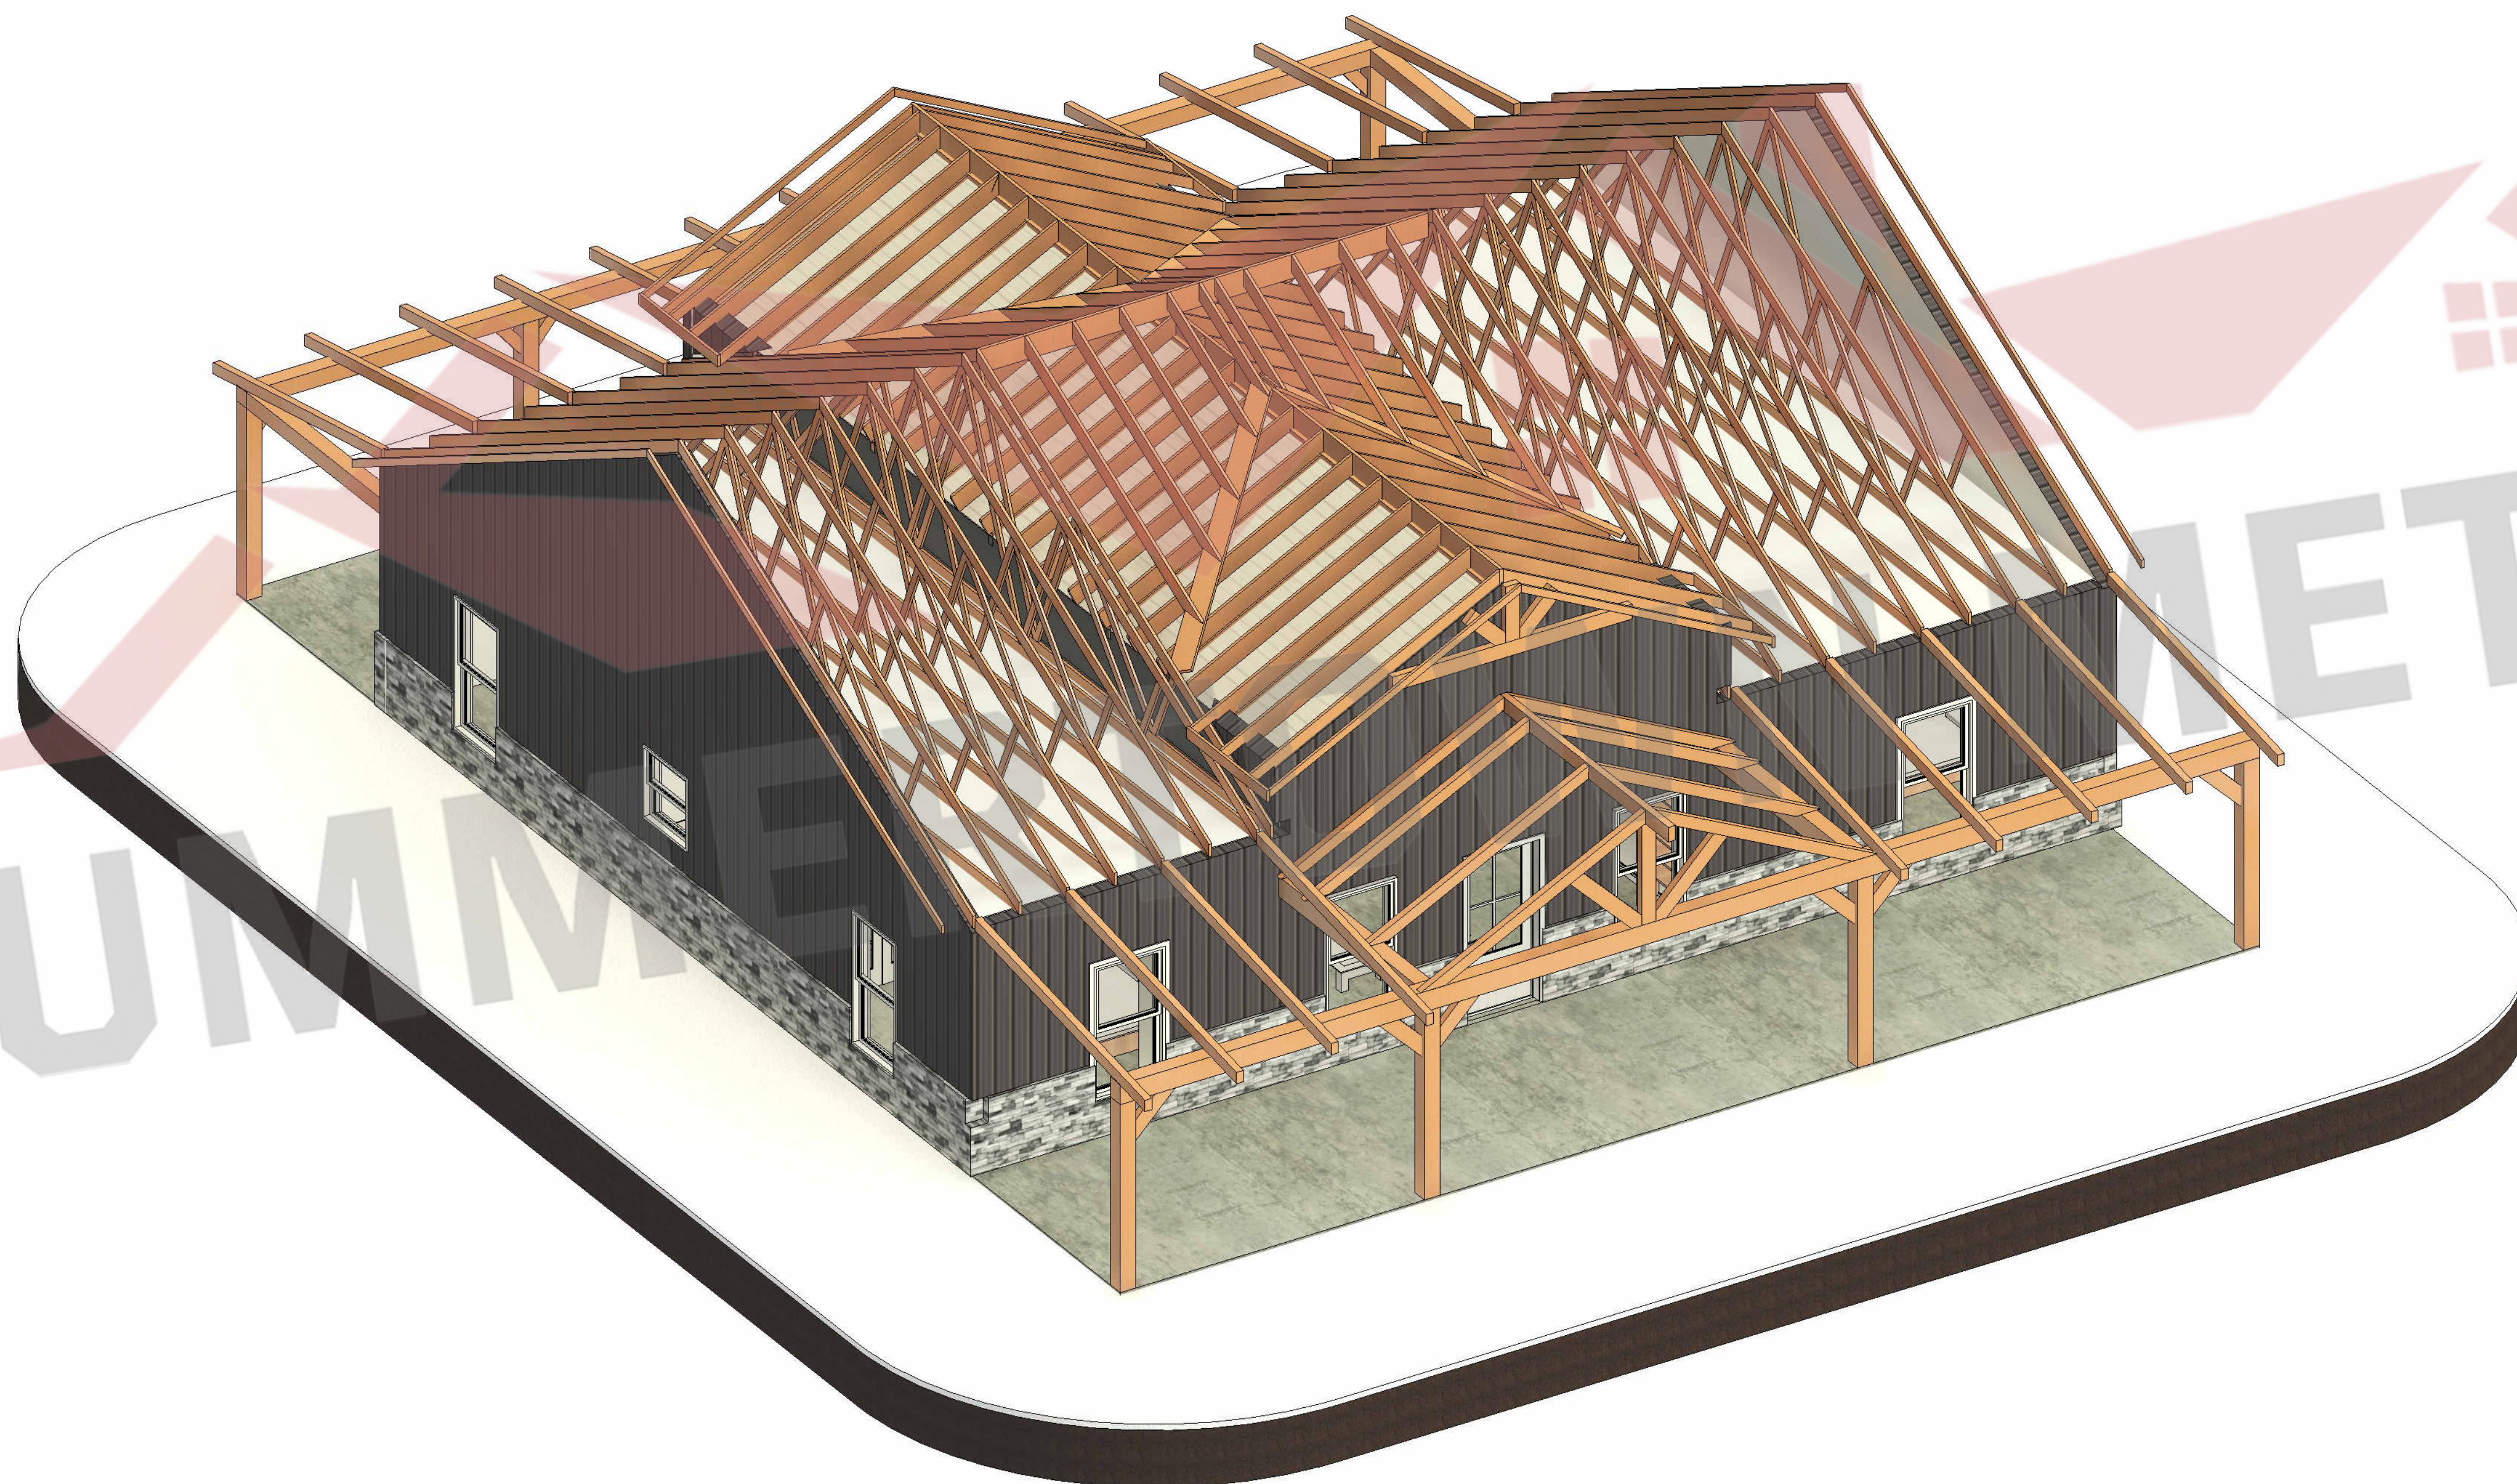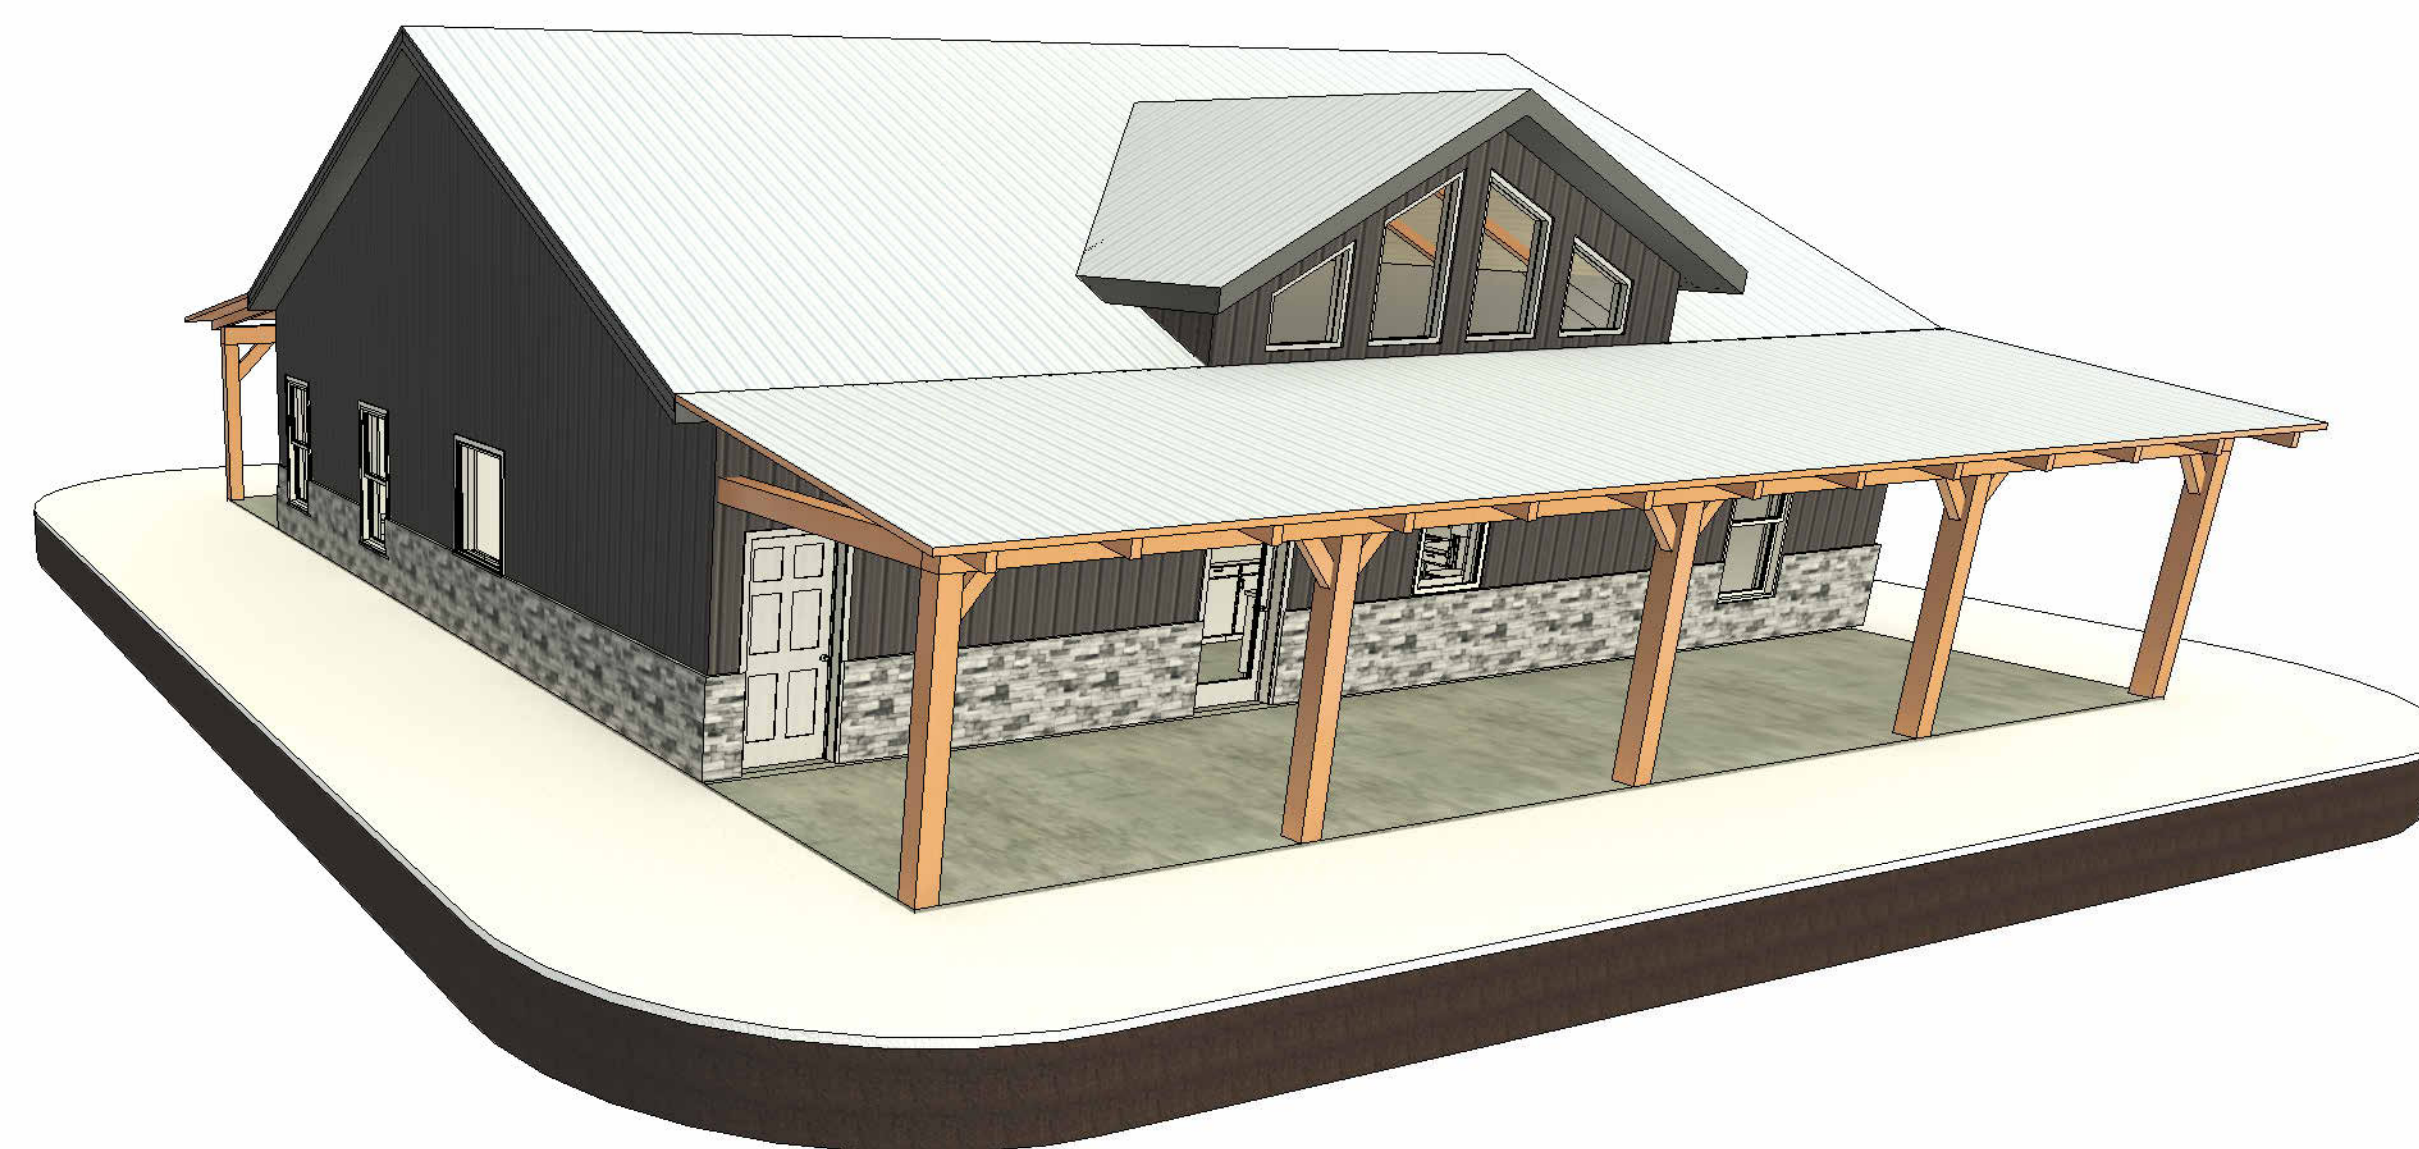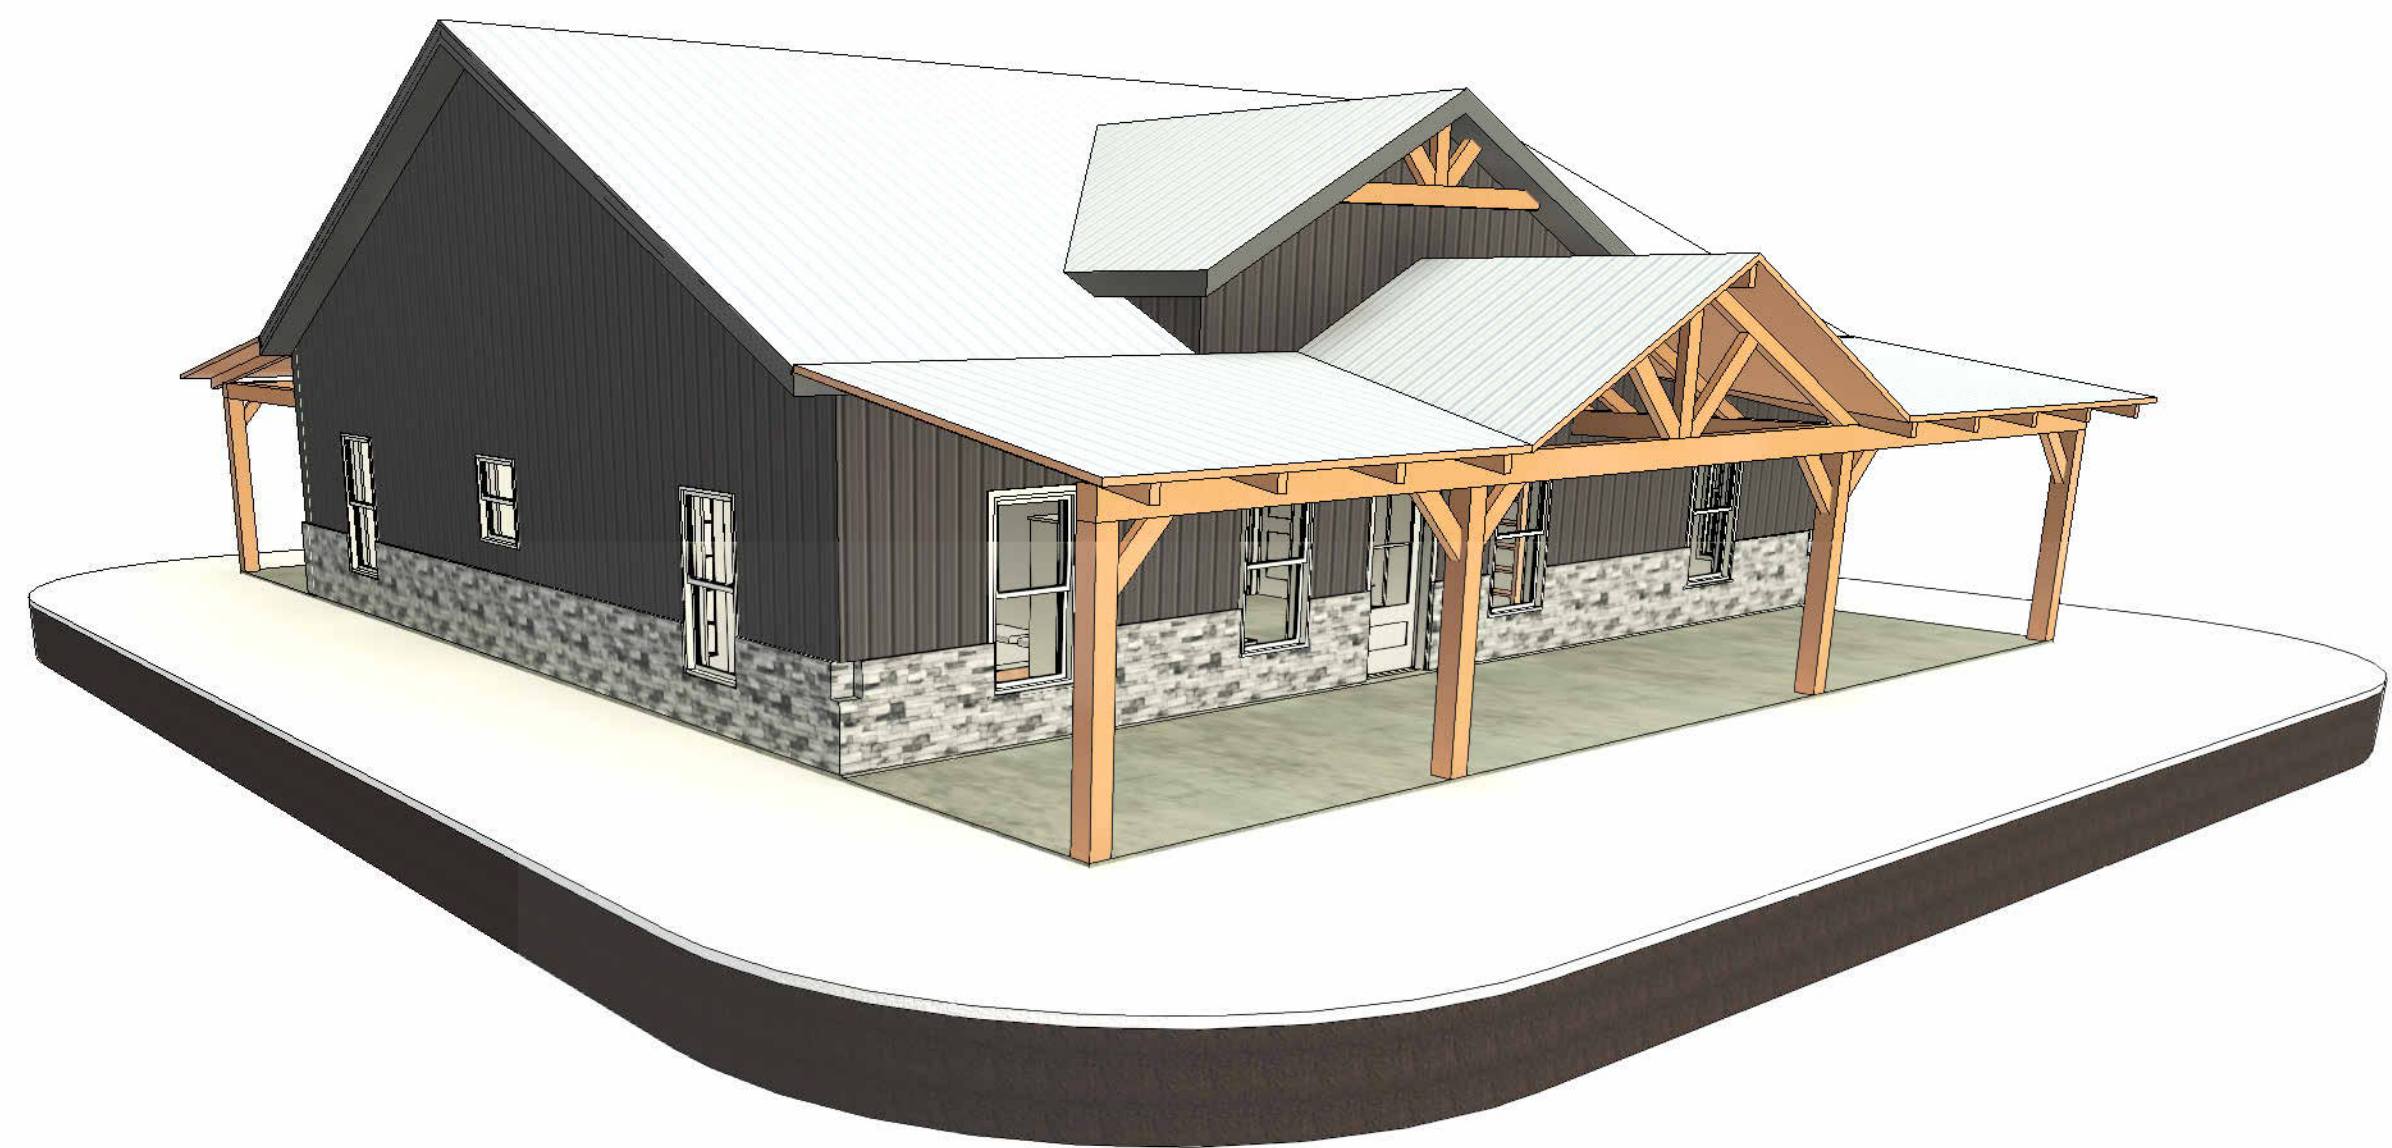

Description		Revision Table		Current Revision	
3d Views		Project Type	Revised By		
		House			
Project Status					
FOR CONSTRUCTION					

Prepared For	Northview Lodge
Project Address	



3864 Summertown Hwy.
Summertown, TN 38483
Phone: (931) 796-1521
www.summertownmetals.com

Date Issued	
06/17/24	
Scale	
Drawn By	Checked By
CBP	RAW

--	--

THESE PLANS ARE THE SOLE PROPERTY OF SUMMERTOWN METALS, LLC. ANY UNAUTHORIZED REPRODUCTION OF THESE PLANS IS STRICTLY PROHIBITED.