



SUMMERTOWN METALS

3864 Summertown Highway
Summertown, TN 38483

Phone: (931) 796-1521

Email: info@summertownmetals.com

Drawings Prepared For:

Rocky Top Barndo Interiors



Current Revision	
Number	Description

Cover Sheet & General Notes
Project Type: House and Garage
Project Status: FOR CONSTRUCTION

Prepared For: Rocky Top Barndo
Project Address:

**SUMMERTOWN METALS**
3864 Summertown Hwy.
Summertown, TN 38483
Phone: (931) 796-1521
www.summertownmetals.com

Date Issued: 02/14/23
Scale: NOT TO SCALE
Drawn By: CBP
Checked By: RAW

Sheet: S.1



AREAS:	SQ FOOTAGE:
1st FLOOR LIVING SPACE	1,800 SQFT
FRONT PORCH	548 SQFT
BREEZEWAY	224 SQFT
LOFT SPACE	528 SQFT
GARAGE SPACE	840 SQFT
ATTIC SPACE	338 SQFT


Current Revision			
Number	Date	Revised By	Description

Description	Floor Plan
Project Type	House and Garage
Project Status	FOR CONSTRUCTION

Prepared For	Rocky Top Barndo
Project Address	

SUMMERTOWN METALS
 3864 Summertown Hwy.
 Summertown, TN 38483
 Phone: (931) 796-1521
 www.summertownmetals.com


Date Issued	02/14/23
Scale	As indicated
Drawn By	CBP
Checked By	RAW

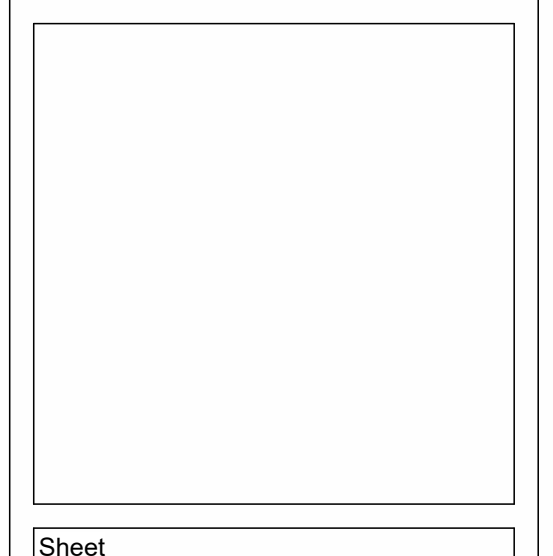

Sheet
S.2

1 Floor Plan
 1/4" = 1'-0"

THESE PLANS ARE THE SOLE PROPERTY OF SUMMERTOWN METALS, LLC. ANY UNAUTHORIZED REPRODUCTION OF THESE PLANS IS STRICTLY PROHIBITED.

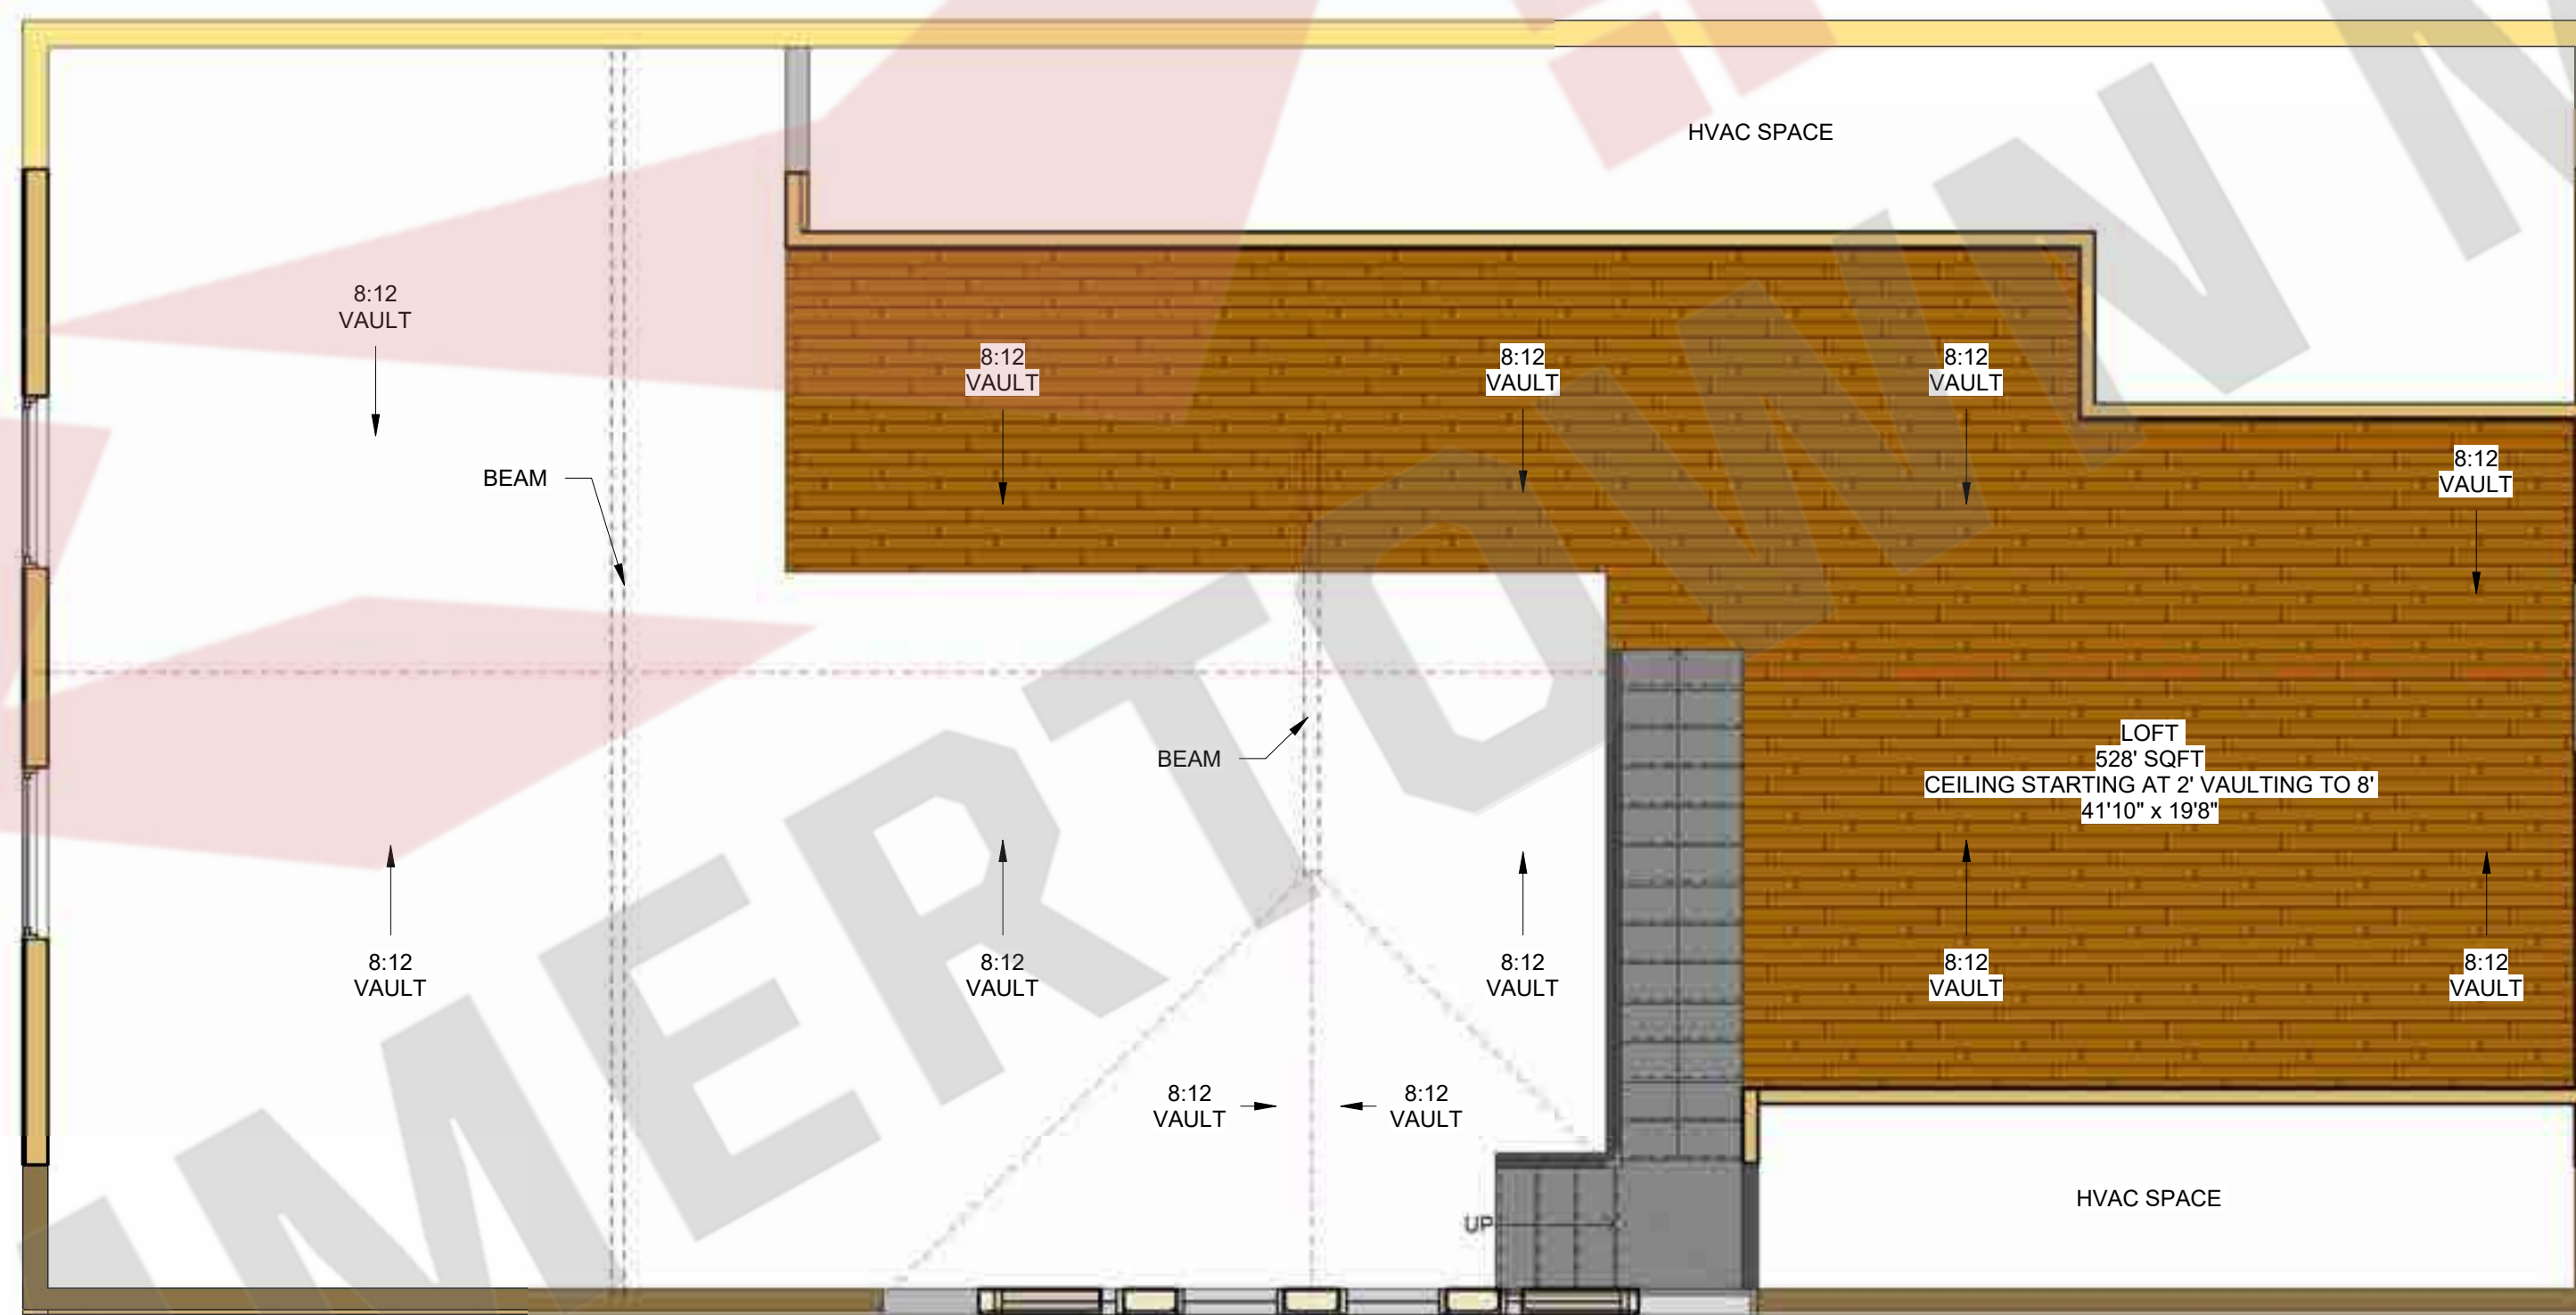

① Loft & Attic Layout
1/4" = 1'-0"

THESE PLANS ARE THE SOLE PROPERTY OF SUMMERTOWN METALS, LLC. ANY UNAUTHORIZED REPRODUCTION OF THESE PLANS IS STRICTLY PROHIBITED.

Current Revision	
Number	Date

Description	Loft & Attic Layout
Project Type	House and Garage
Project Status	FOR CONSTRUCTION

Prepared For	Rocky Top Barndo
Project Address	


SUMMERTOWN METALS
 3864 Summertown Hwy.
 Summertown, TN 38483
 Phone: (931) 796-1521
 www.summertownmetals.com

Date Issued	02/14/23
Scale	1/4" = 1'-0"
Drawn By	CBP
Checked By	RAW

Sheet	S.3
-------	-----



Current Revision		
Number	Date	Description
Description		Elevations 1 & 2
Project Type	House and Garage	
Project Status	FOR CONSTRUCTION	
Prepared For	Rocky Top Barndo	
Project Address		

SUMMERTOWN METALS
 3864 Summertown Hwy.
 Summertown, TN 38483
 Phone: (931) 796-1521
 www.summertownmetals.com

Date Issued	02/14/23
Scale	As indicated
Drawn By	Checked By
CBP	RAW
Sheet	
S.4	

THESE PLANS ARE THE SOLE PROPERTY OF SUMMERTOWN METALS, LLC. ANY UNAUTHORIZED REPRODUCTION OF THESE PLANS IS STRICTLY PROHIBITED.




③ Section 3
3/16" = 1'-0"



① Section 1
3/16" = 1'-0"



④ Section 4
3/16" = 1'-0"

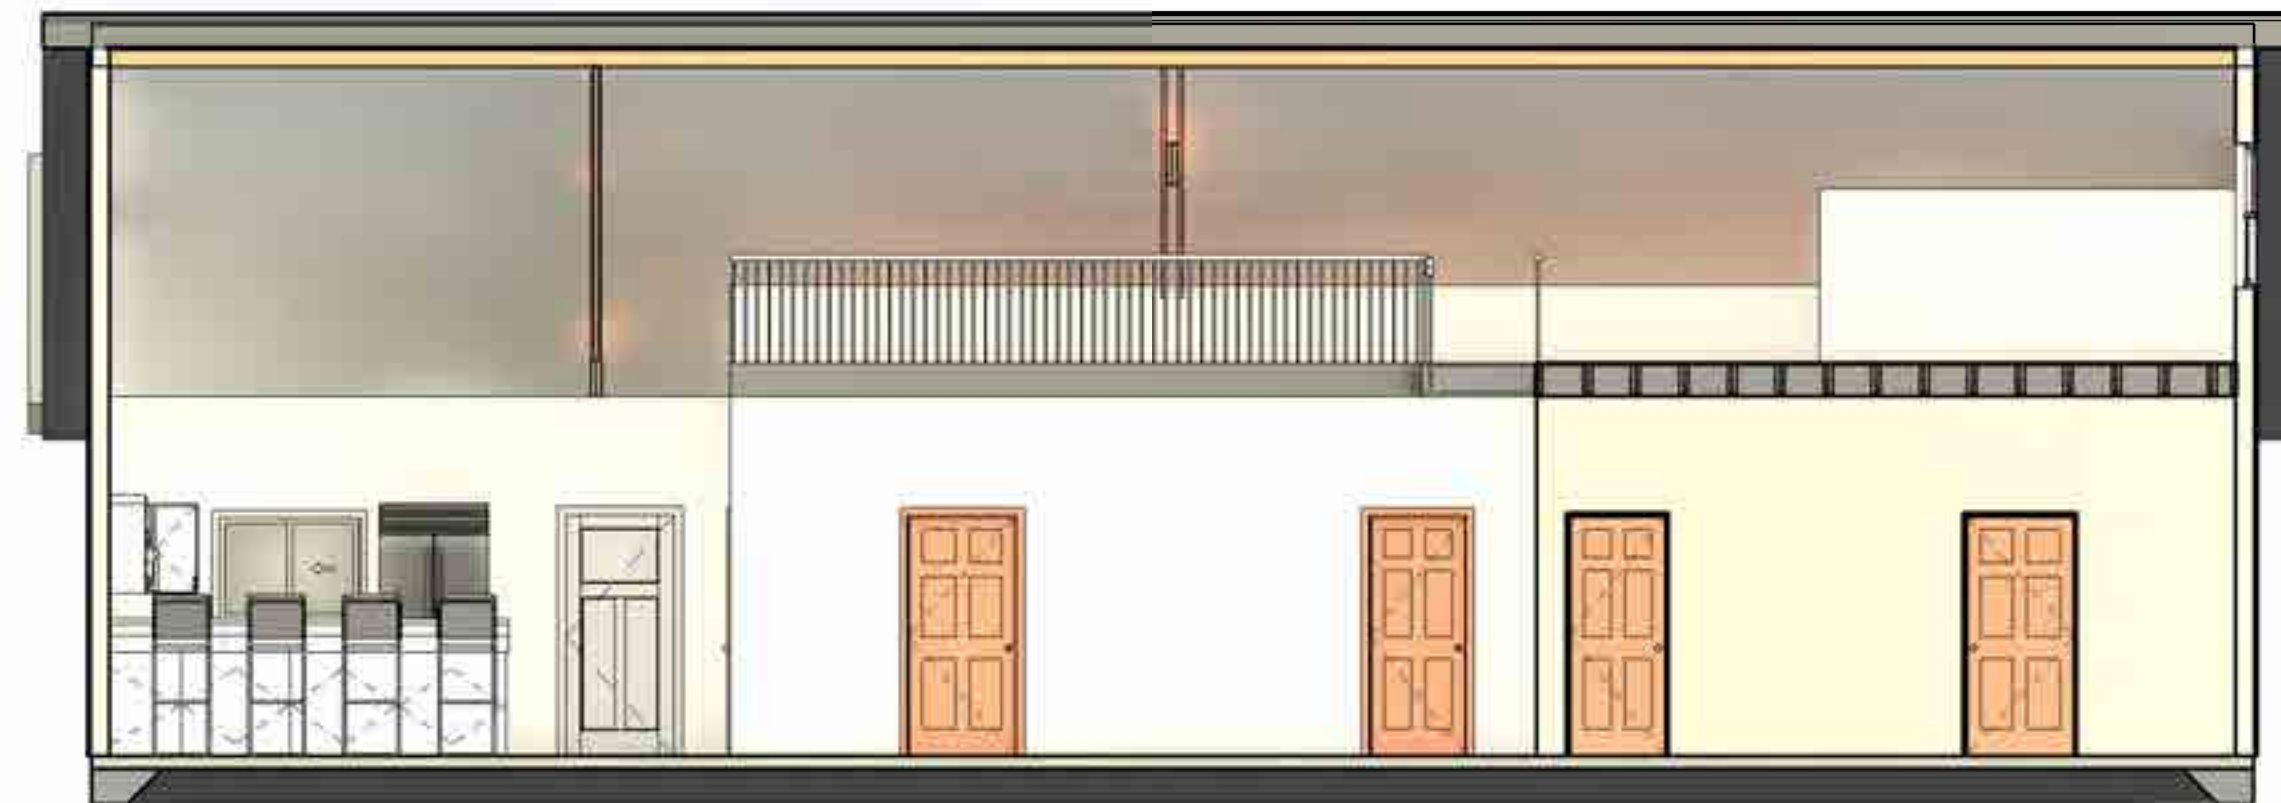

② Section 2
3/16" = 1'-0"

Current Revision			
Number	Date	Revised By	Description

Description	
Cross Sections	
Project Type	House and Garage
Project Status	FOR CONSTRUCTION

Prepared For	Rocky Top Barndo
Project Address	

SUMMERTOWN METALS
3864 Summertown Hwy.
Summertown, TN 38483
Phone: (931) 796-1521
www.summertownmetals.com

Date Issued	02/14/23
Scale	3/16" = 1'-0"
Drawn By	CBP
Checked By	RAW

Sheet



Current Revision			
Number	Date	Revised By	Description

Description: **Int. Views**
 Project Type: **House and Garage**
 Project Status: **FOR CONSTRUCTION**

Prepared For: **Rocky Top Barndo**
 Project Address:


SUMMERTOWN METALS
 3864 Summertown Hwy.
 Summertown, TN 38483
 Phone: (931) 796-1521
www.summertownmetals.com


Date Issued: 02/14/23

Scale:

Drawn By: **CBP** Checked By: **RAW**

Sheet

S.7

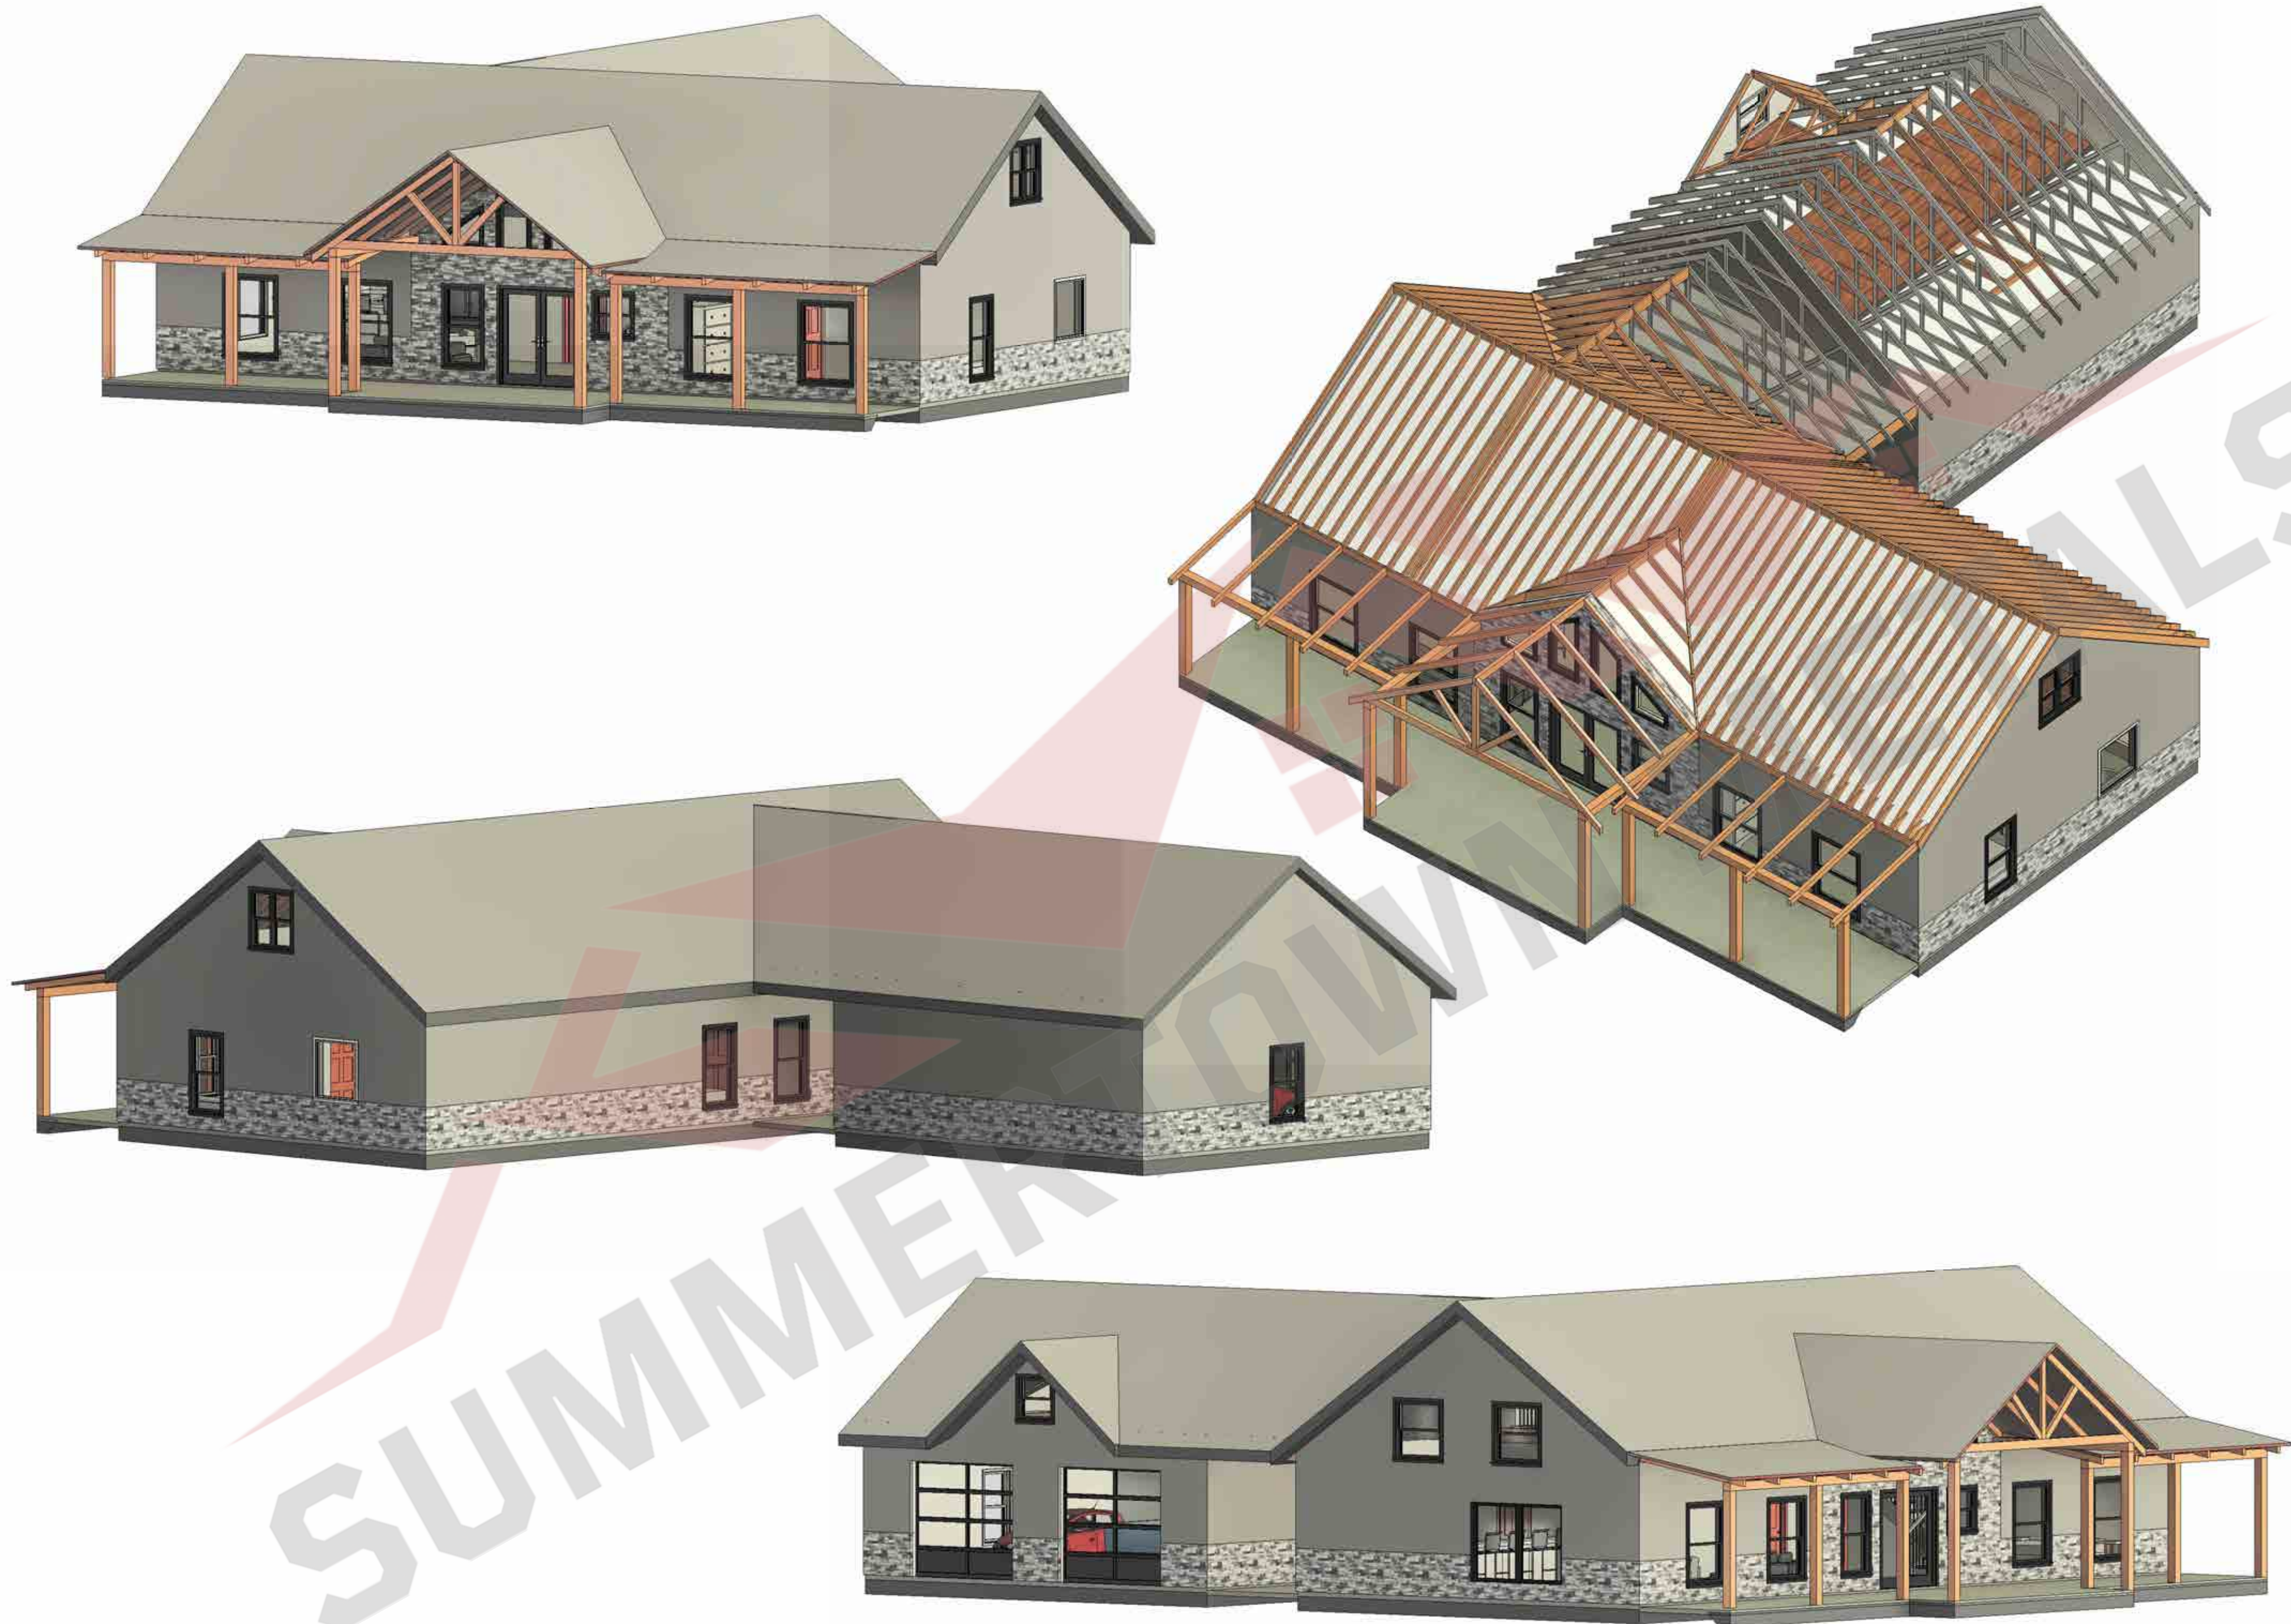

THESE PLANS ARE THE SOLE PROPERTY OF SUMMERTOWN METALS, LLC. ANY UNAUTHORIZED REPRODUCTION OF THESE PLANS IS STRICTLY PROHIBITED.

Current Revision

Revision Number	Date	Revised By	Description

3d Views
Project Type House and Garage
Project Status FOR CONSTRUCTION


Prepared For Rocky Top Barndo	Description
Project Address	Project Status

SUMMERTOWN METALS
 3864 Summertown Hwy.
 Summertown, TN 38483
 Phone: (931) 796-1521
 www.summertownmetals.com

Date Issued
02/14/23

Scale

Drawn By CBP	Checked By KBM
-----------------	-------------------

 

Sheet

S.8