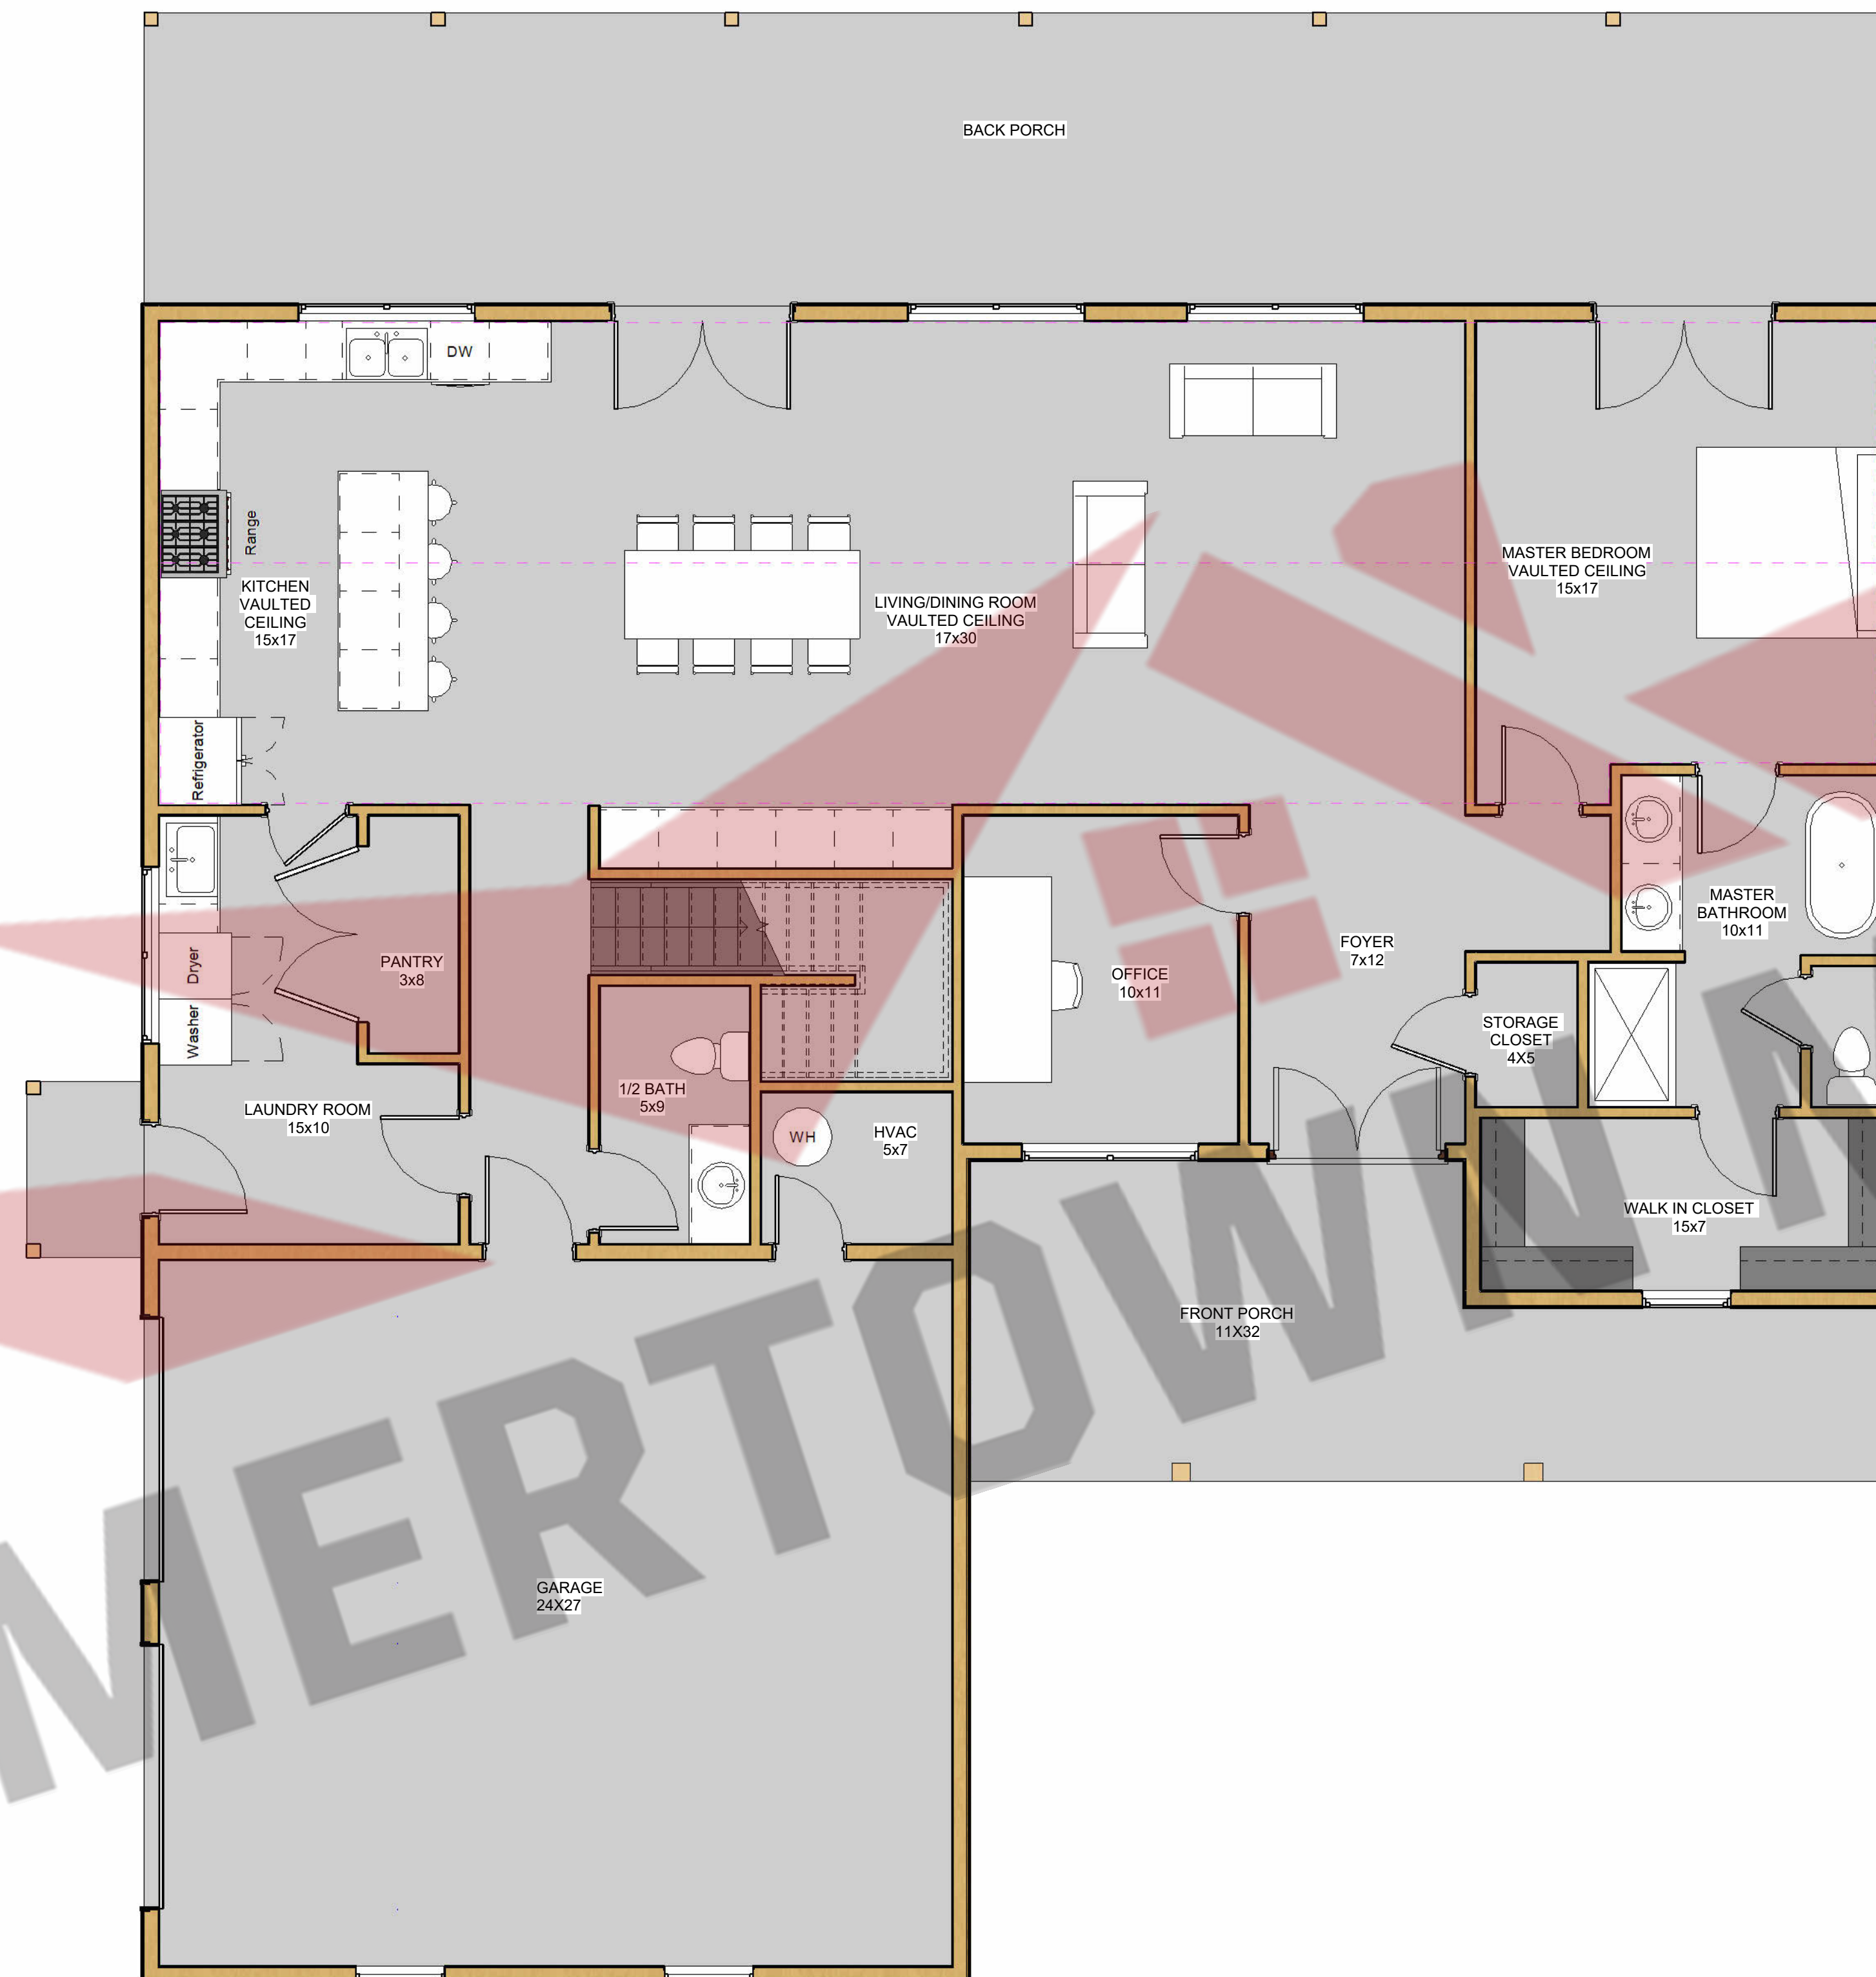


AREAS:	SQ FOOTAGE
1st FLOOR LIVING SPACE	1911 SQFT
2nd FLOOR LIVING SPACE	1518 SQFT
GARAGE SPACE	688 SQFT
PORCHES	901 SQFT

[illegible]

Description
First Floor Plan
Project Type
House & Garage
Project Status
Not For Construction

THE HADLEY

Prepared For

Project Address



SUMMERTOWN METALS

3864 Summertown Hwy.
Summertown, TN 38483
Phone: (931) 796-1521
www.summertownmetals.com

Date Issued

Scale
As indicated

Drawn By	RLD
----------	-----

Checked By
CAD

Sheet

S.2

THESE PLANS ARE THE SOLE PROPERTY OF SUMMERTOWN METALS, LLC. ANY UNAUTHORIZED REPRODUCTION OF THESE PLANS IS STRICTLY PROHIBITED.



THESE PLANS ARE THE SOLE PROPERTY OF SUMMERTOWN METALS, LLC. ANY UNAUTHORIZED REPRODUCTION OF THESE PLANS IS STRICTLY PROHIBITED.



THESE PLANS ARE THE SOLE PROPERTY OF SUMMERTOWN METALS, LLC. ANY UNAUTHORIZED REPRODUCTION OF THESE PLANS IS STRICTLY PROHIBITED.

THE HADLEY Elevations			
Prepared For			
Project Address			
Project Type	House & Garage		
Project Status			


SUMMERTOWN METALS 3864 Summertown Hwy. Summertown, TN 38483 Phone: (931) 796-1521 www.summertownmetals.com	
Date Issued	
Scale 1/4" = 1'-0"	
Drawn By RLD	Checked By CAD

Sheet	
S.4	



THESE PLANS ARE THE SOLE PROPERTY OF SUMMERTOWN METALS, LLC. ANY UNAUTHORIZED REPRODUCTION OF THESE PLANS IS STRICTLY PROHIBITED.

[illegible]

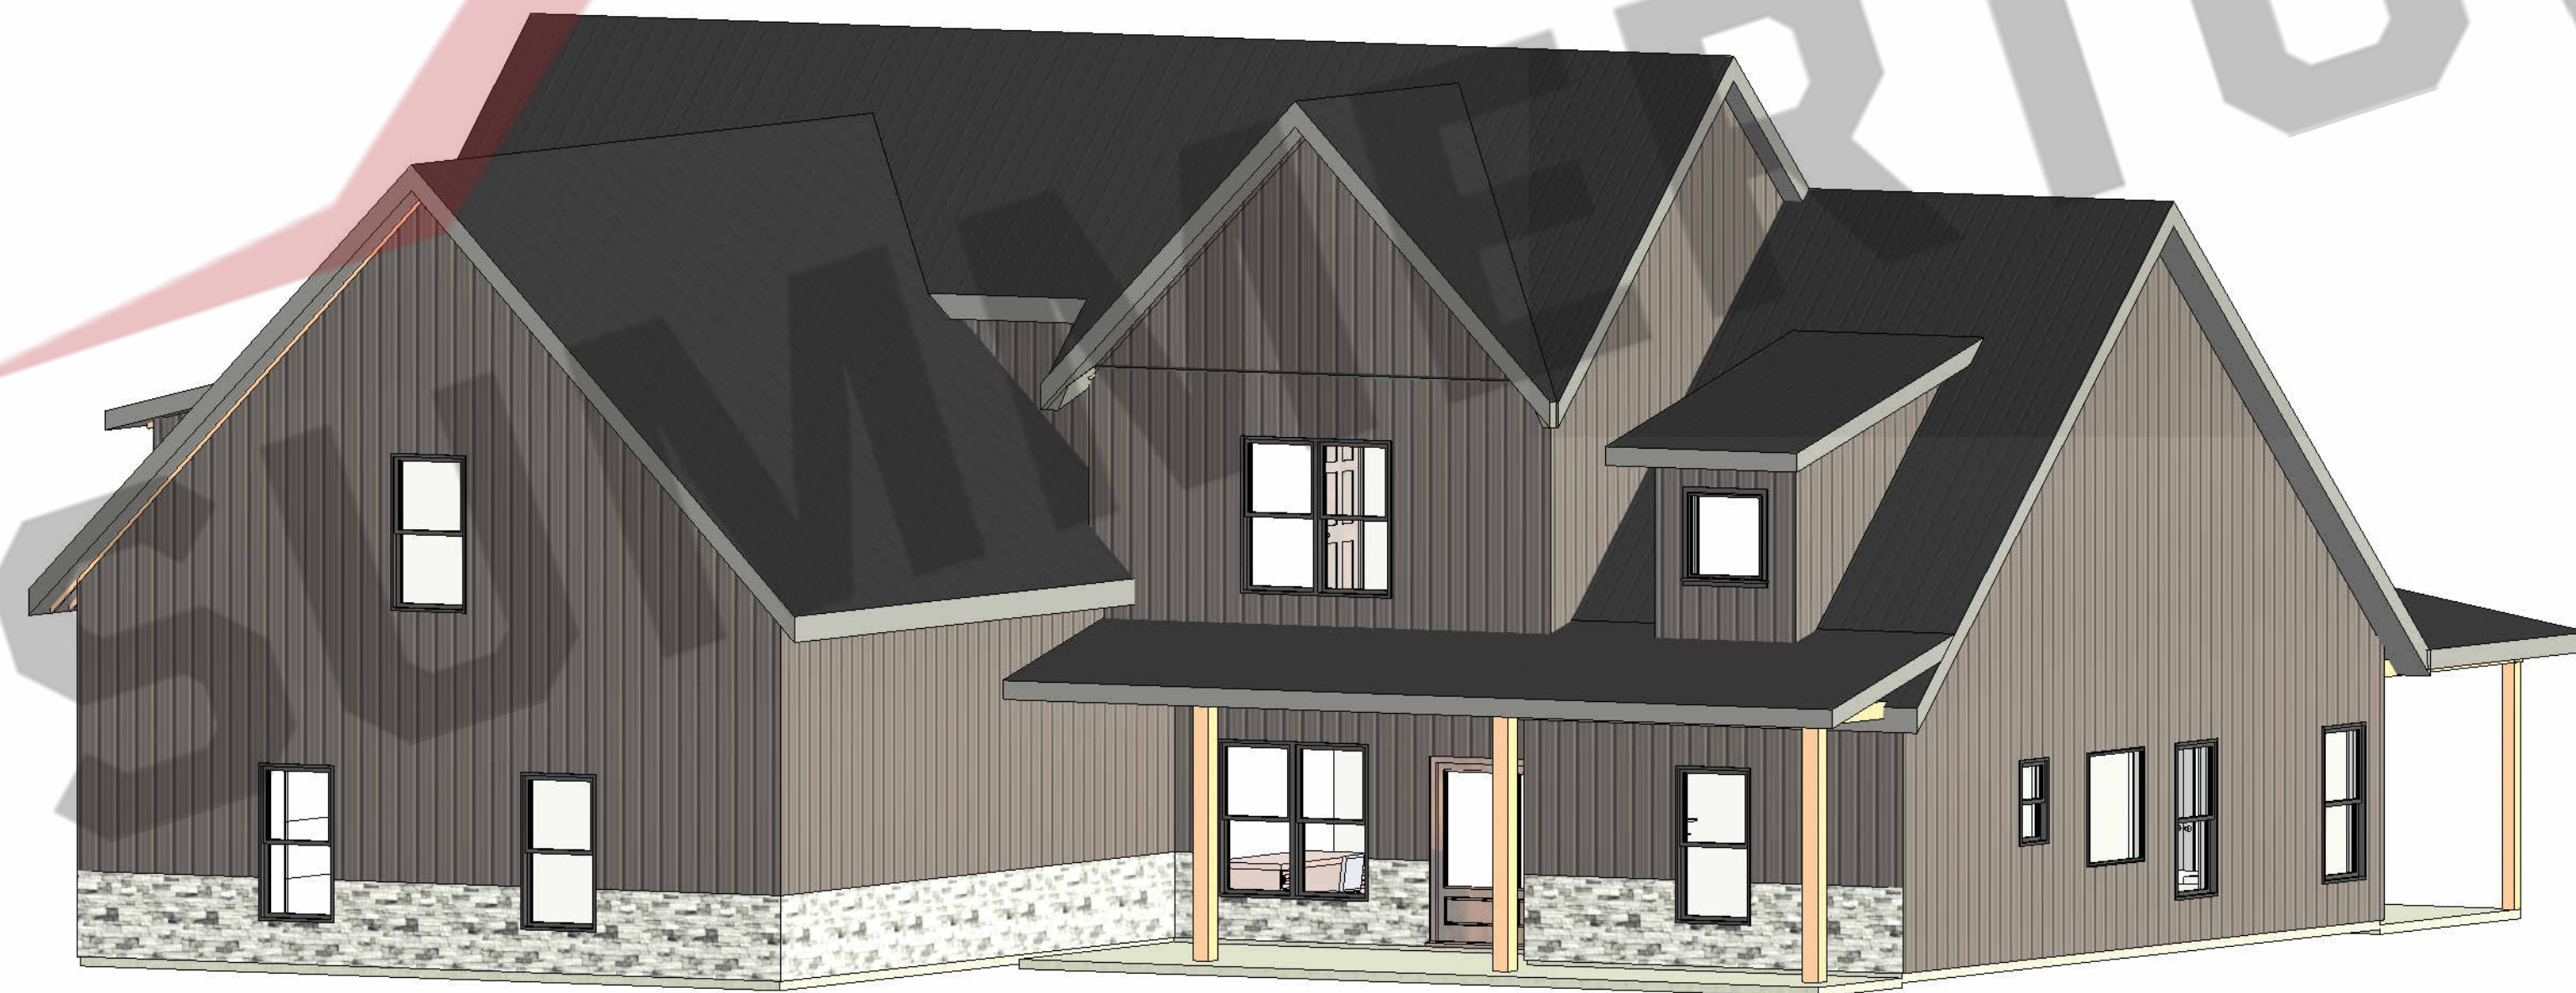

Current Revision					
Prepared For THE HADLEY		Revision Table			
		Date	Revised By		
Project Address 		Project Type			
		House & Garage			
		Project Status			
		Not For Construction			
 SUMMERTOWN METALS 3864 Summertown Hwy. Summertown, TN 38483 Phone: (931) 796-1521 www.summertownmetals.com		Date Issued			
		Scale			
		Drawn By		Checked By	
		RLD		CAD	
Sheet					
S.6					