



# SUMMERTOWN METALS

**3864 Summertown Highway  
Summertown, TN 38483  
Phone: (931) 796-1521  
Email: info@summertownmetals.com**

Drawings Prepared For:  
**Whatley Home**



Current Revision

Number	Date	Revised By	Description

Description <b>Cover Sheet &amp; General Notes</b>	Project Type House And Garage
	Project Status ?

Prepared For	Project Address



**SUMMERTOWN METALS**  
3864 Summertown Hwy.  
Summertown, TN 38483  
Phone: (931) 796-1521  
www.summertownmetals.com


Date Issued

Scale  
**NOT TO SCALE**

Drawn By: **DMW**      Checked By:

Sheet

**S.1**

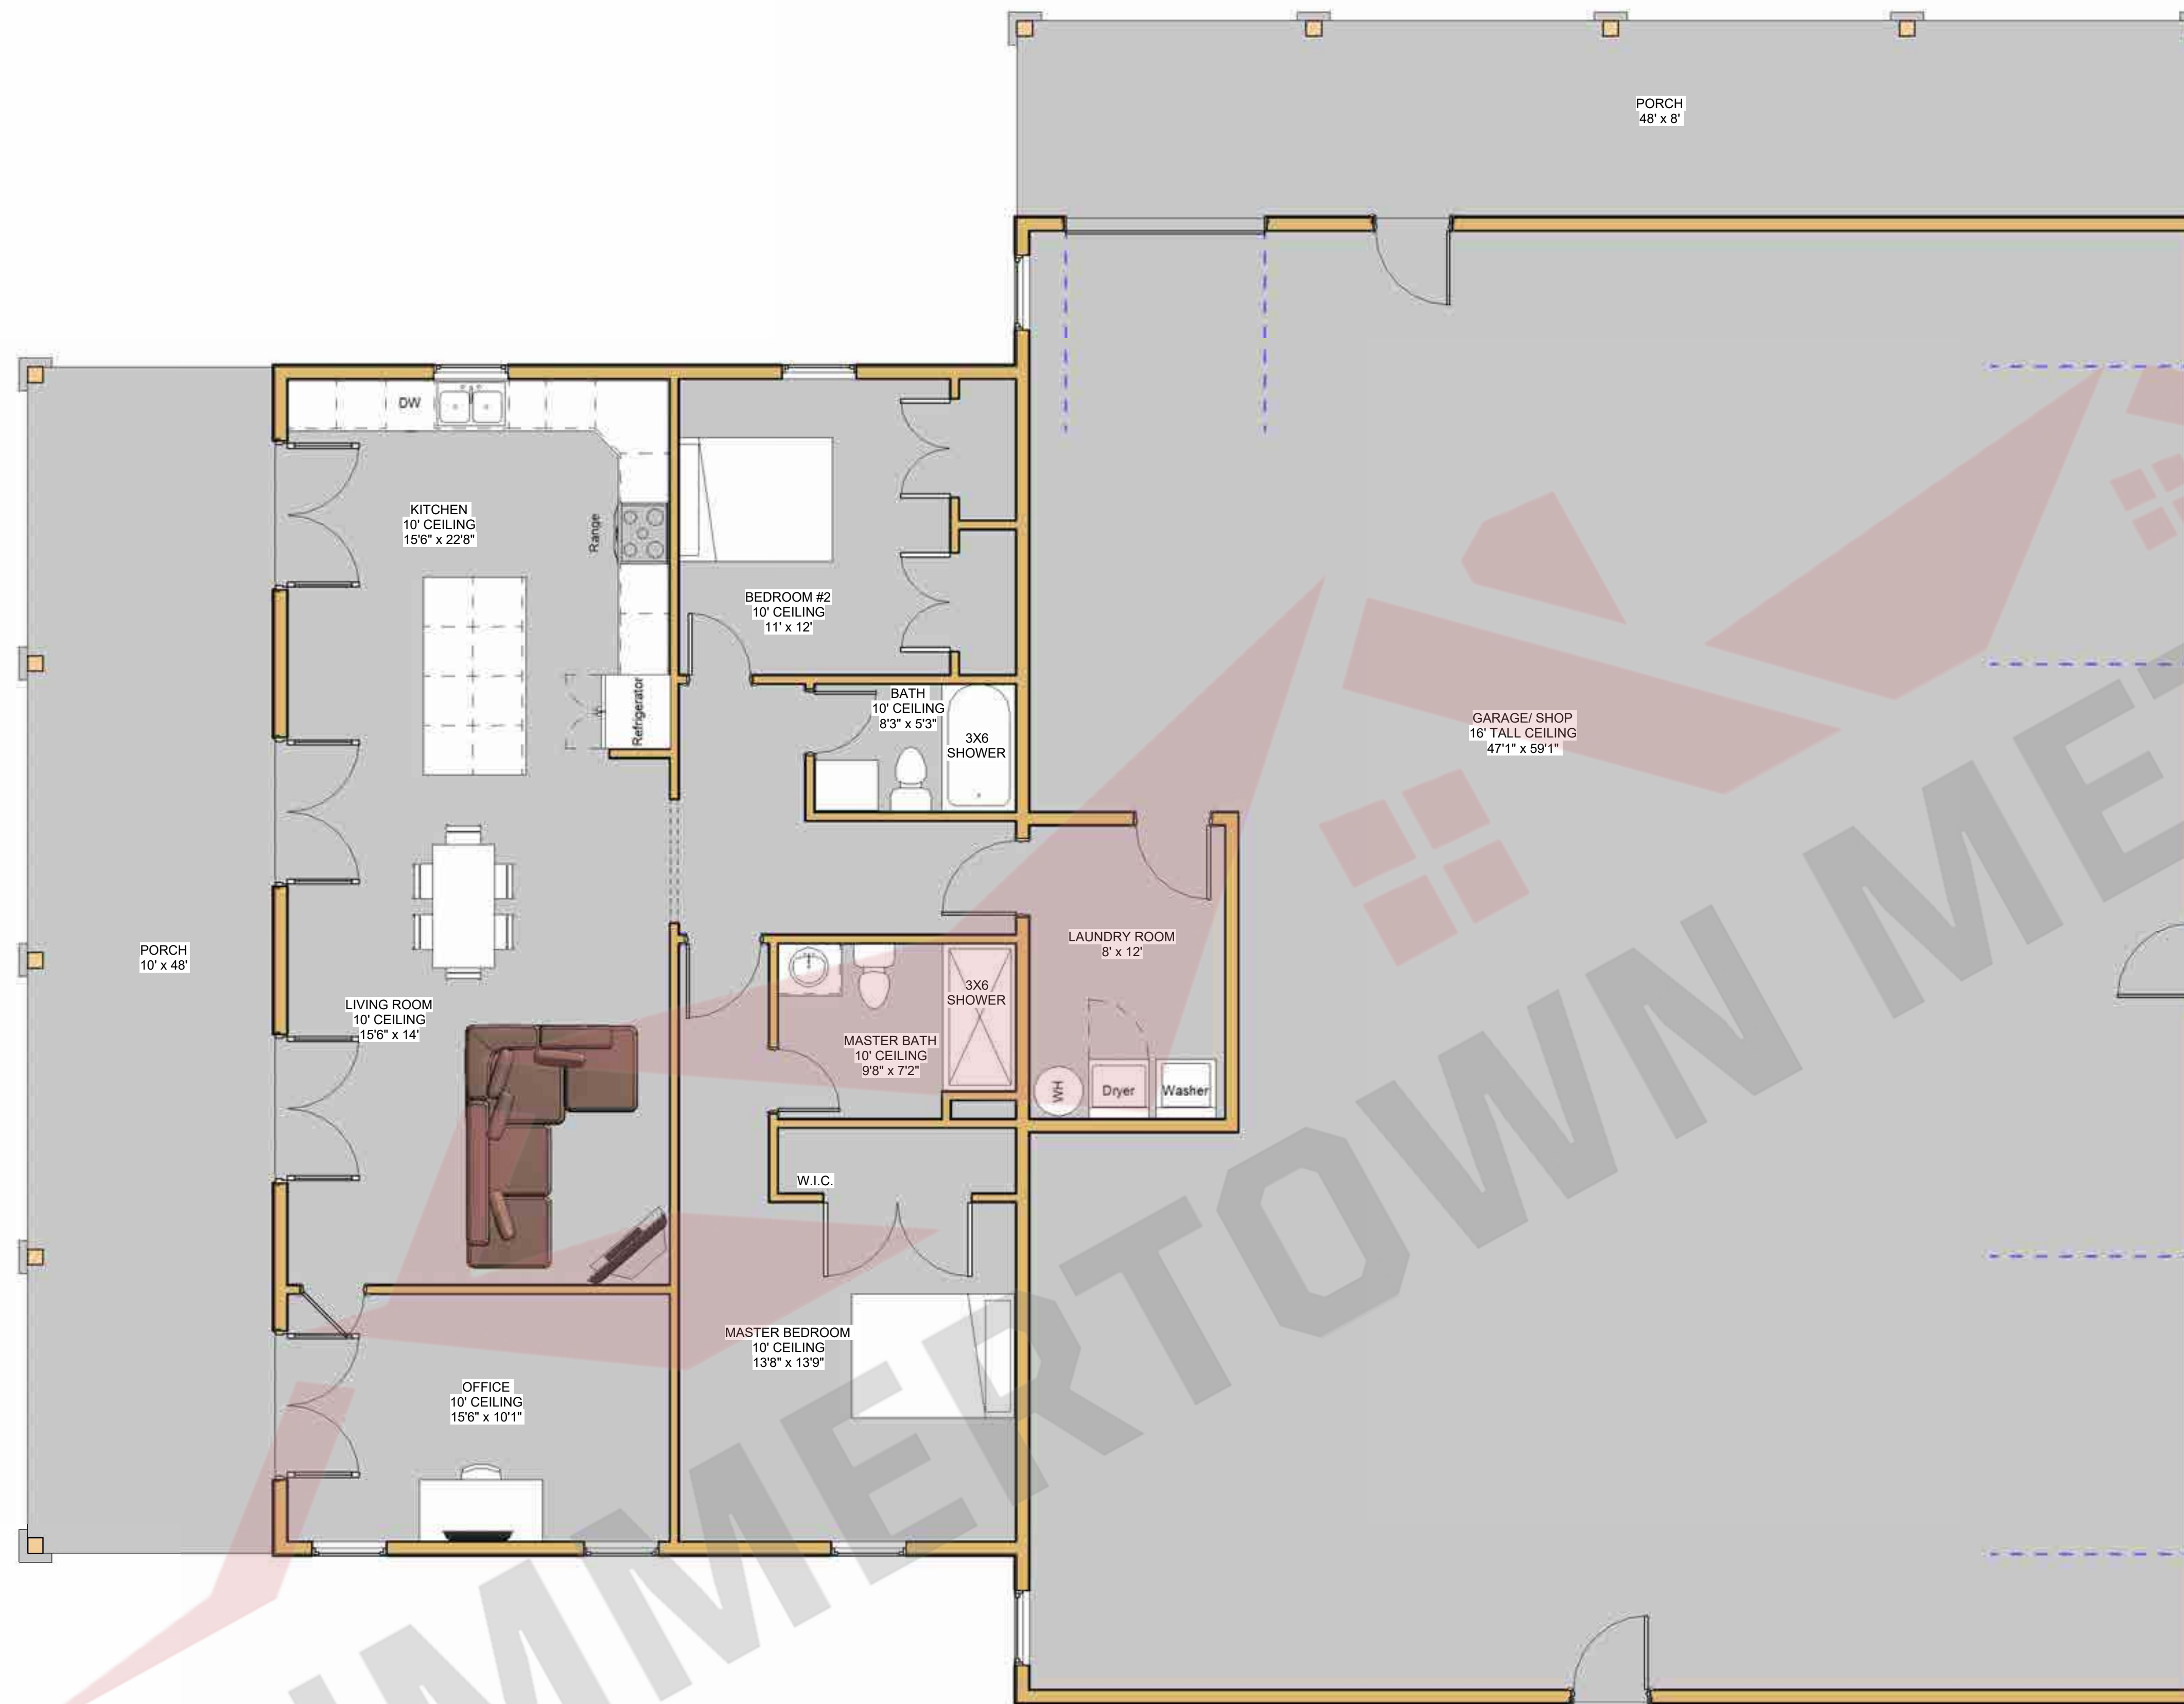

Current Revision			
Number	Date	Revised By	Description

Description <b>Floor Plan</b>	Project Type <b>House And Garage</b>
Prepared For	Project Address
Project Status ?	Project Status ?



**SUMMERTOWN METALS**  
 3864 Summertown Hwy.  
 Summertown, TN 38483  
 Phone: (931) 796-1521  
[www.summertownmetals.com](http://www.summertownmetals.com)

Date Issued	
Scale 1/4" = 1'-0"	
Drawn By DMW	Checked By Checker

S.2

THESE PLANS ARE THE SOLE PROPERTY OF SUMMERTOWN METALS, LLC. ANY UNAUTHORIZED REPRODUCTION OF THESE PLANS IS STRICTLY PROHIBITED.



Current Revision			
Number	Date	Revised By	Description

Description <b>Elevations</b>	
Project Type House And Garage	Project Status ?


Prepared For	Project Address


**SUMMERTOWN METALS**  
 3864 Summertown Hwy.  
 Summertown, TN 38483  
 Phone: (931) 796-1521  
[www.summertownmetals.com](http://www.summertownmetals.com)

Date Issued	
Scale	1/4" = 1'-0"
Drawn By	DMW
Checked By	Checker

Sheet	S.3
-------	-----

THESE PLANS ARE THE SOLE PROPERTY OF SUMMERTOWN METALS, LLC. ANY UNAUTHORIZED REPRODUCTION OF THESE PLANS IS STRICTLY PROHIBITED.

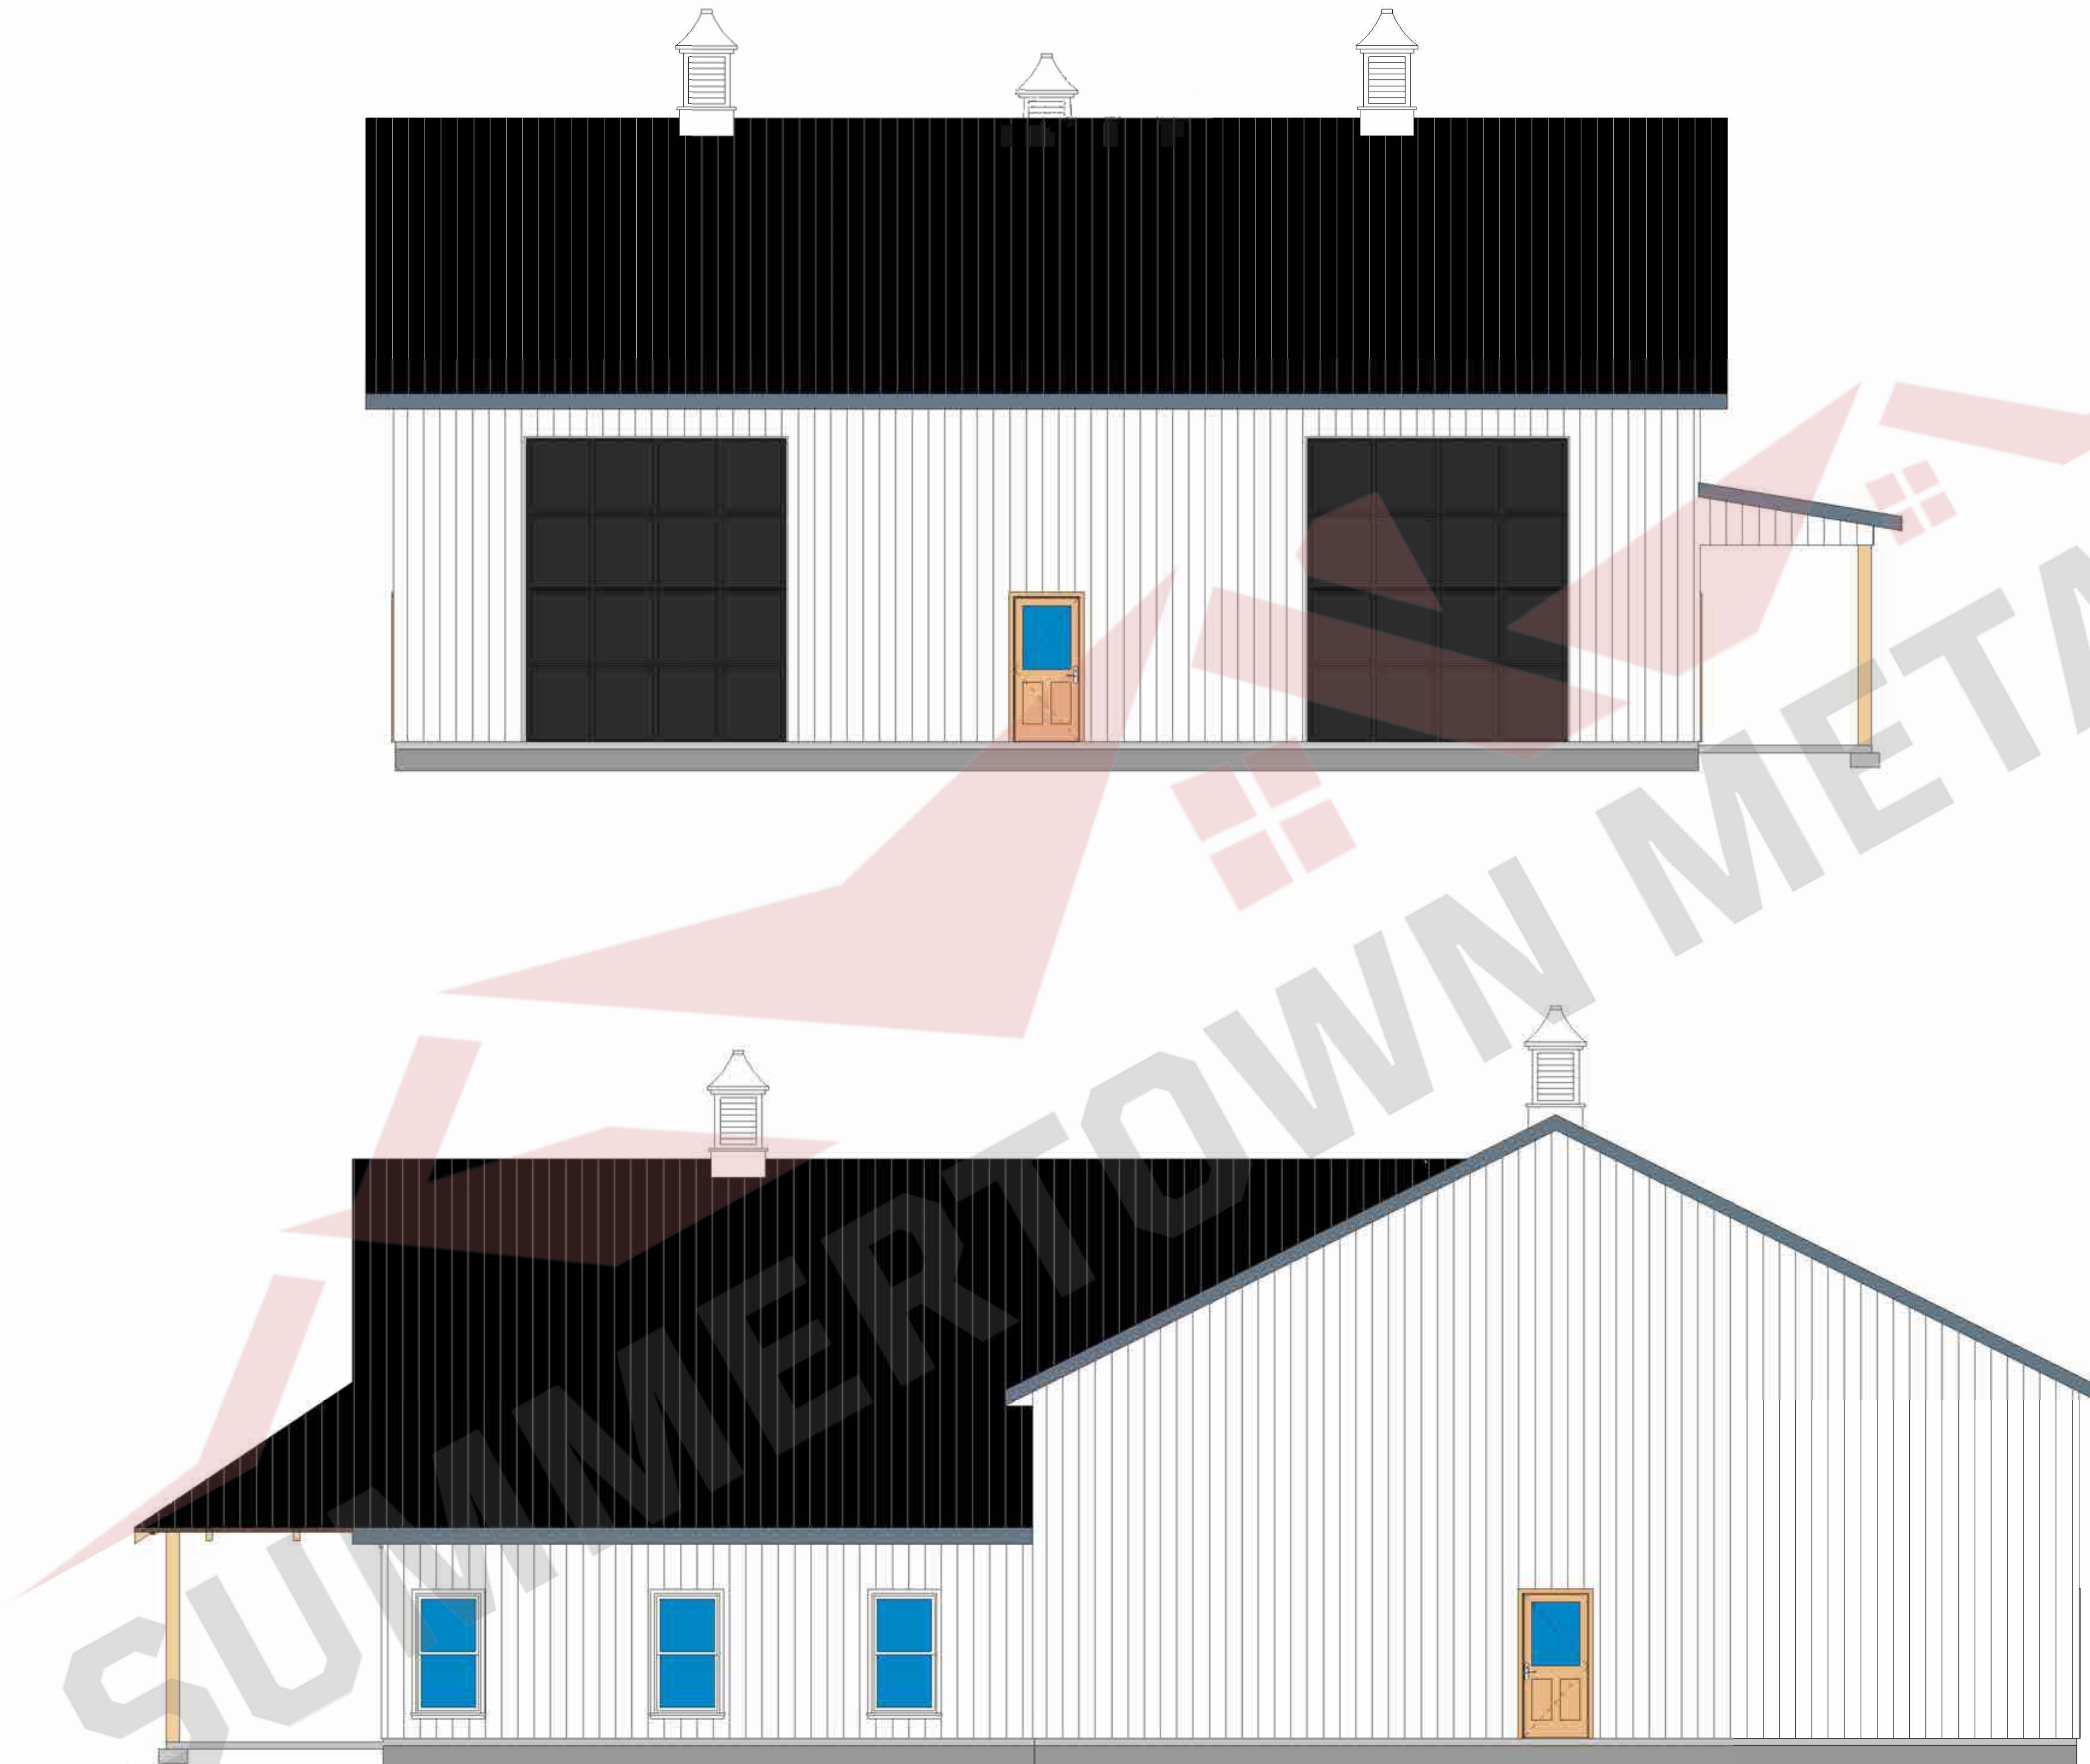

Current Revision		
Number	Date	Description

Description: **Elevations**  
 Project Type: **House And Garage**  
 Project Status: **?**

Prepared For:   
 Project Address:


**SUMMERTOWN METALS**  
 3864 Summertown Hwy.  
 Summertown, TN 38483  
 Phone: (931) 796-1521  
 www.summertownmetals.com

Date Issued:

Scale: **1/4" = 1'-0"**

Drawn By: **DMW**      Checked By: **Checker**

Sheet

THESE PLANS ARE THE SOLE PROPERTY OF SUMMERTOWN METALS, LLC. ANY UNAUTHORIZED REPRODUCTION OF THESE PLANS IS STRICTLY PROHIBITED.



① Section 1  
1/4" = 1'-0"



② Section 2  
1/4" = 1'-0"


THESE PLANS ARE THE SOLE PROPERTY OF SUMMERTOWN METALS, LLC. ANY UNAUTHORIZED REPRODUCTION OF THESE PLANS IS STRICTLY PROHIBITED.

Current Revision			
Number	Date	Revised By	Description

Description <b>Cross-Sections</b>	
Project Type House And Garage	Project Status ?
Prepared For	Project Address

 <p><b>SUMMERTOWN METALS</b> 3864 Summertown Hwy. Summertown, TN 38483 Phone: (931) 796-1521 www.summertownmetals.com</p>		
Date Issued		
Scale 1/4" = 1'-0"		
<table border="1"> <tr> <td>Drawn By DMW</td> <td>Checked By Checker</td> </tr> </table>	Drawn By DMW	Checked By Checker
Drawn By DMW	Checked By Checker	
Sheet <b>S.5</b>		



Current Revision

Number	Date	Revised By	Description

Description  
**3-D Views**

Project Type  
House And Garage

Project Status  
?

Prepared For

Project Address

**SUMMERTOWN METALS**  
3864 Summertown Hwy.  
Summertown, TN 38483  
Phone: (931) 796-1521  
www.summertownmetals.com

Date Issued


Scale

Drawn By  
DMW

Checked By  
Checker

Sheet

**S.6**

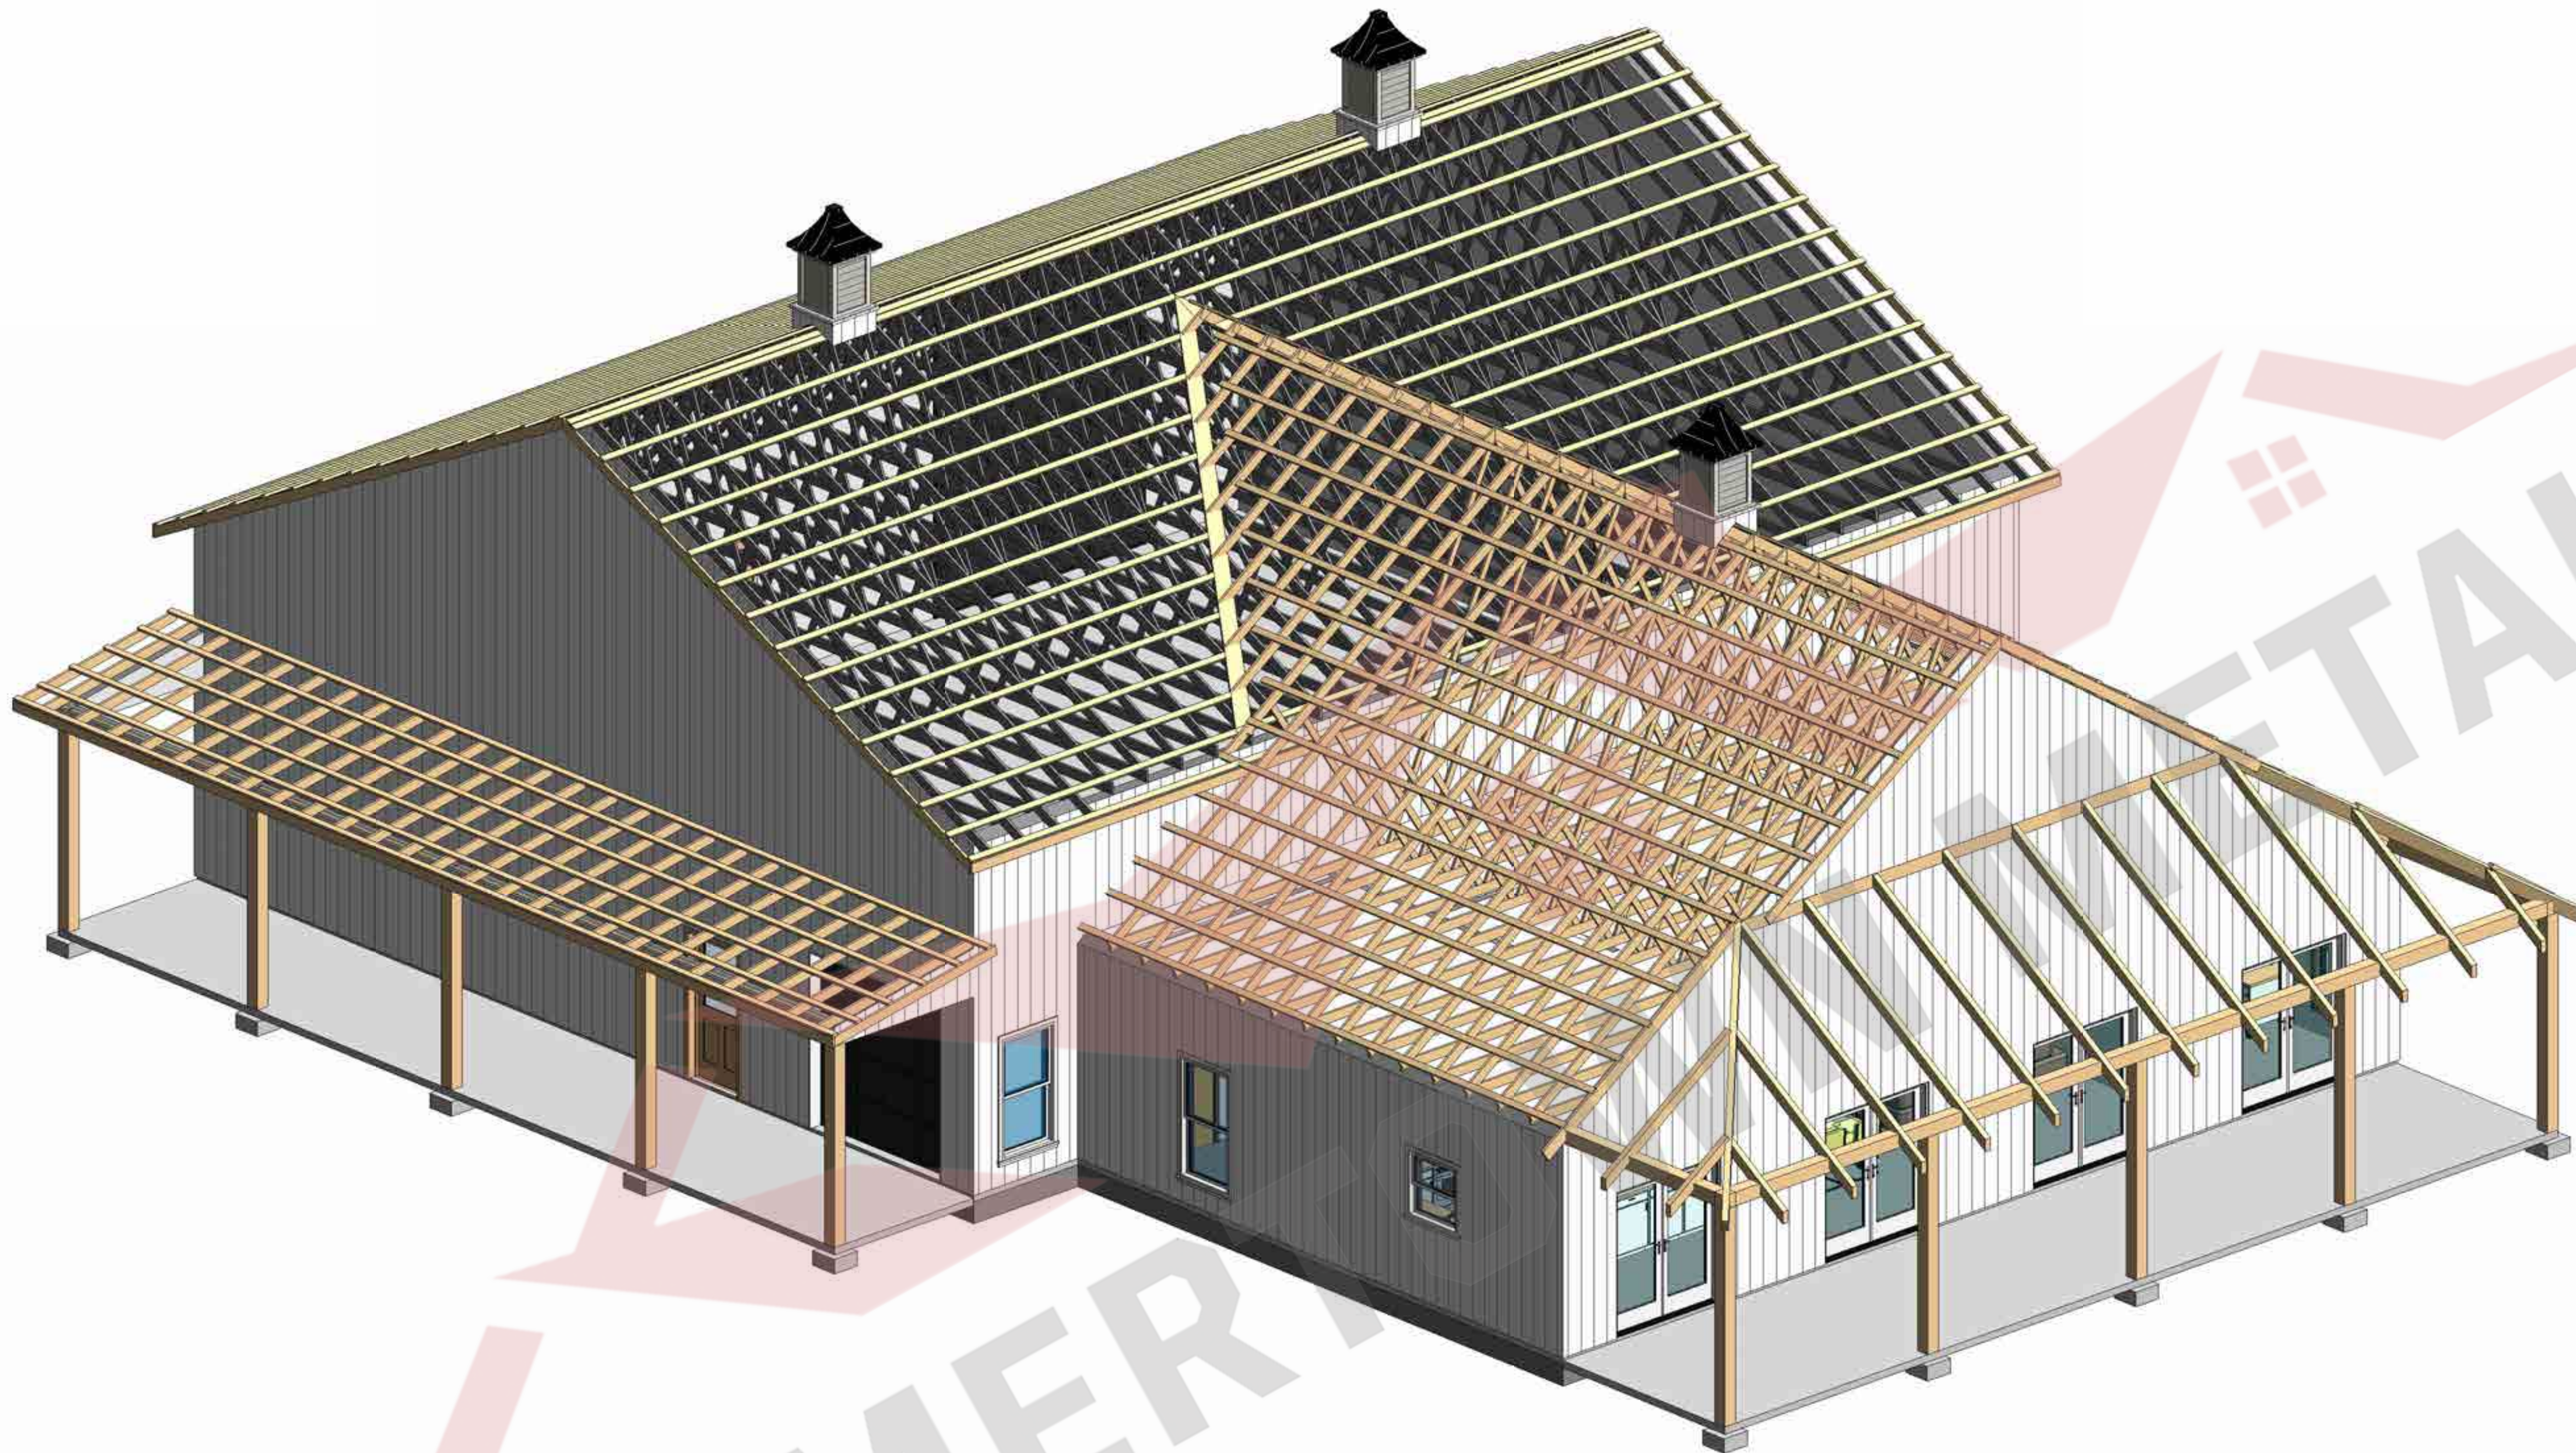

SUMMERTOWN METALS

Current Revision			
Number	Date	Revised By	Description

Description  
**3-D Views & Schedules**

Project Type  
House And Garage

Project Status  
?

Prepared For

Project Address



**SUMMERTOWN METALS**  
 3864 Summertown Hwy.  
 Summertown, TN 38483  
 Phone: (931) 796-1521  
 www.summertownmetals.com

Date Issued

Scale

Drawn By  
DMW

Checked By  
Checker

Sheet