



SUMMERTOWN METALS

3864 Summertown Highway
 Summertown, TN 38483
 Phone: (931) 796-1521
 Email: info@summertownmetals.com

Drawings Prepared For:
Woodside Special



Current Revision	

Number	Date	Revised By	Description

Description Cover Sheet & General Notes	
Project Type House	Project Status NOT FOR CONSTRUCTION

Prepared For Woodside Special	Project Address
---	---------------------

3864 Summertown Hwy.
 Summertown, TN 38483
 Phone: (931) 796-1521
 www.summertownmetals.com

Date Issued 02/14/24

Scale NOT TO SCALE

Drawn By DMW	Checked By RAW
-----------------	-------------------


--

Sheet S.1



THESE PLANS ARE THE SOLE PROPERTY OF SUMMERTOWN METALS, LLC. ANY UNAUTHORIZED REPRODUCTION OF THESE PLANS IS STRICTLY PROHIBITED.



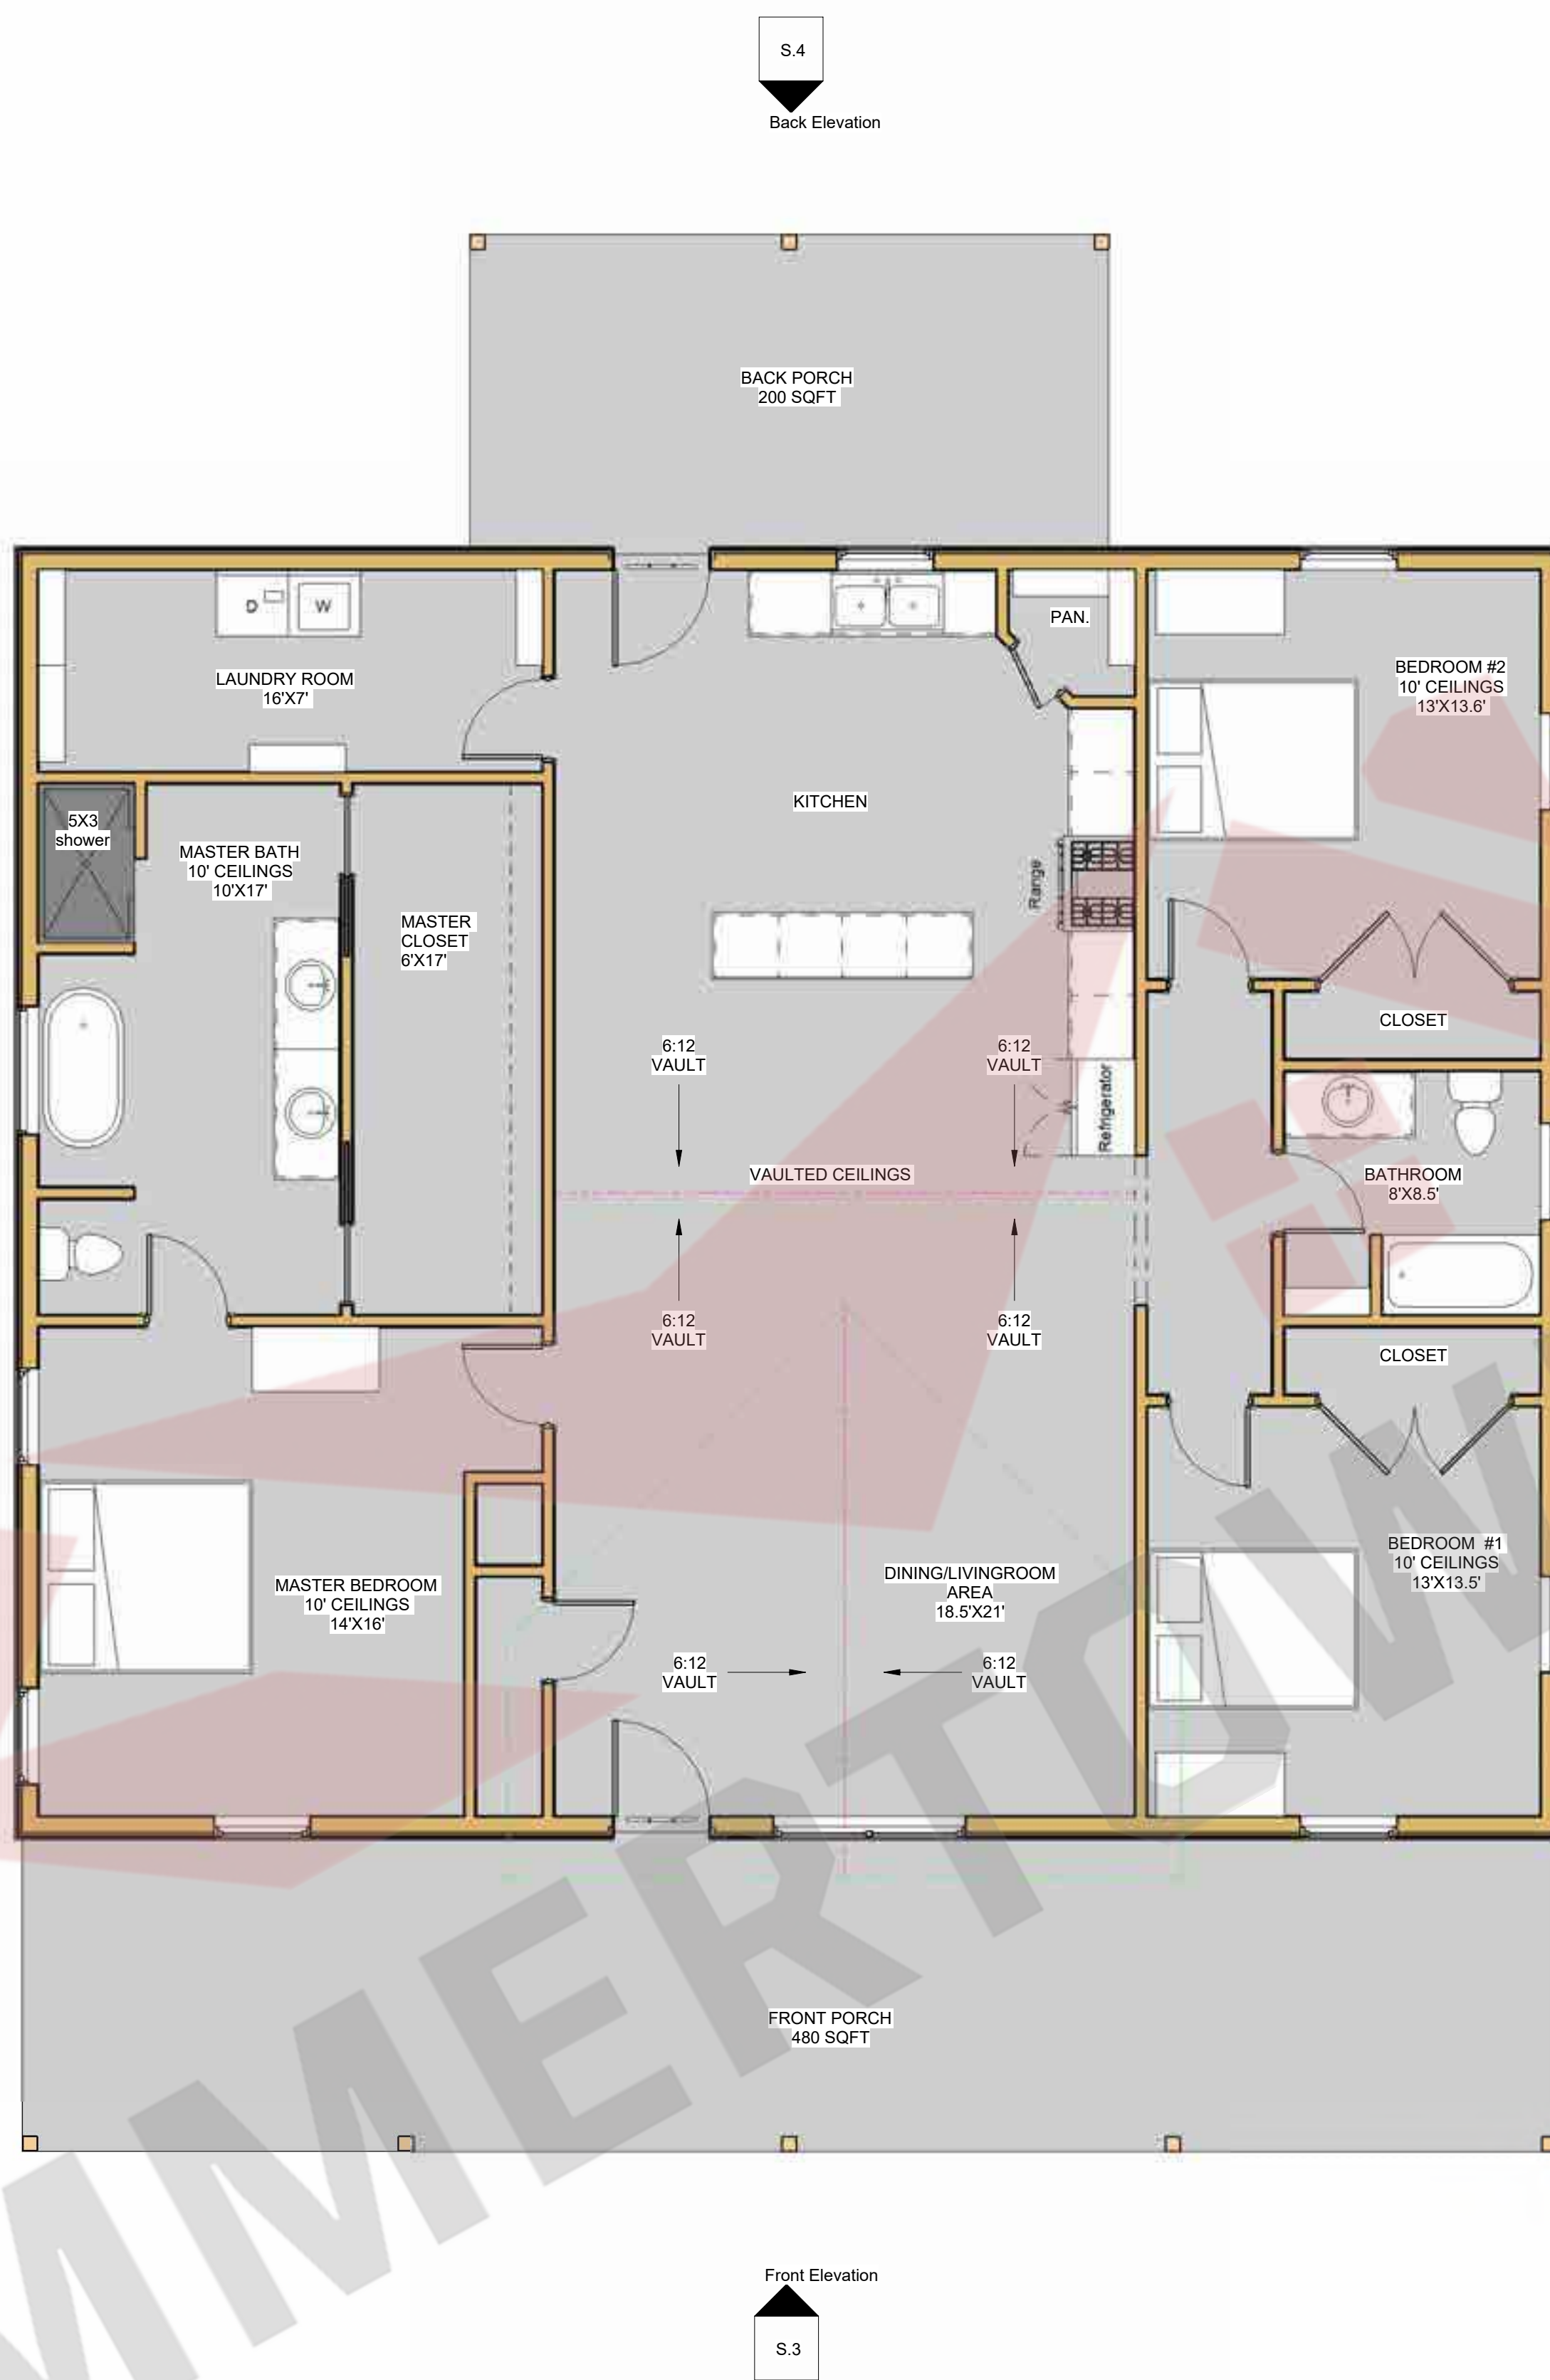

AREAS:	SQ FOOTAGE:
1st FLOOR LIVING SPACE	1,920 SQFT
2nd FLOOR LIVING SPACE	N/A
LOFT SPACE	0 SQFT
GARAGE SPACE	0 SQFT
CARPORT	0 SQFT
PORCHES	680 SQFT

THESE PLANS ARE THE SOLE PROPERTY OF SUMMERTOWN METALS, LLC. ANY UNAUTHORIZED REPRODUCTION OF THESE PLANS IS STRICTLY PROHIBITED.

Number	Date	Revised By	Description

Description
Floor Plan

Project Type
House

Project Status
NOT FOR CONSTRUCTION

Prepared For
Woodside Special

Project Address

SUMMERTOWN METALS
 3864 Summertown Hwy.
 Summertown, TN 38463
 Phone: (931) 796-1521
 www.summertownmetals.com


Date Issued
02/14/24

Scale


Drawn By
DMW

Checked By
RAW

Sheet
S.2

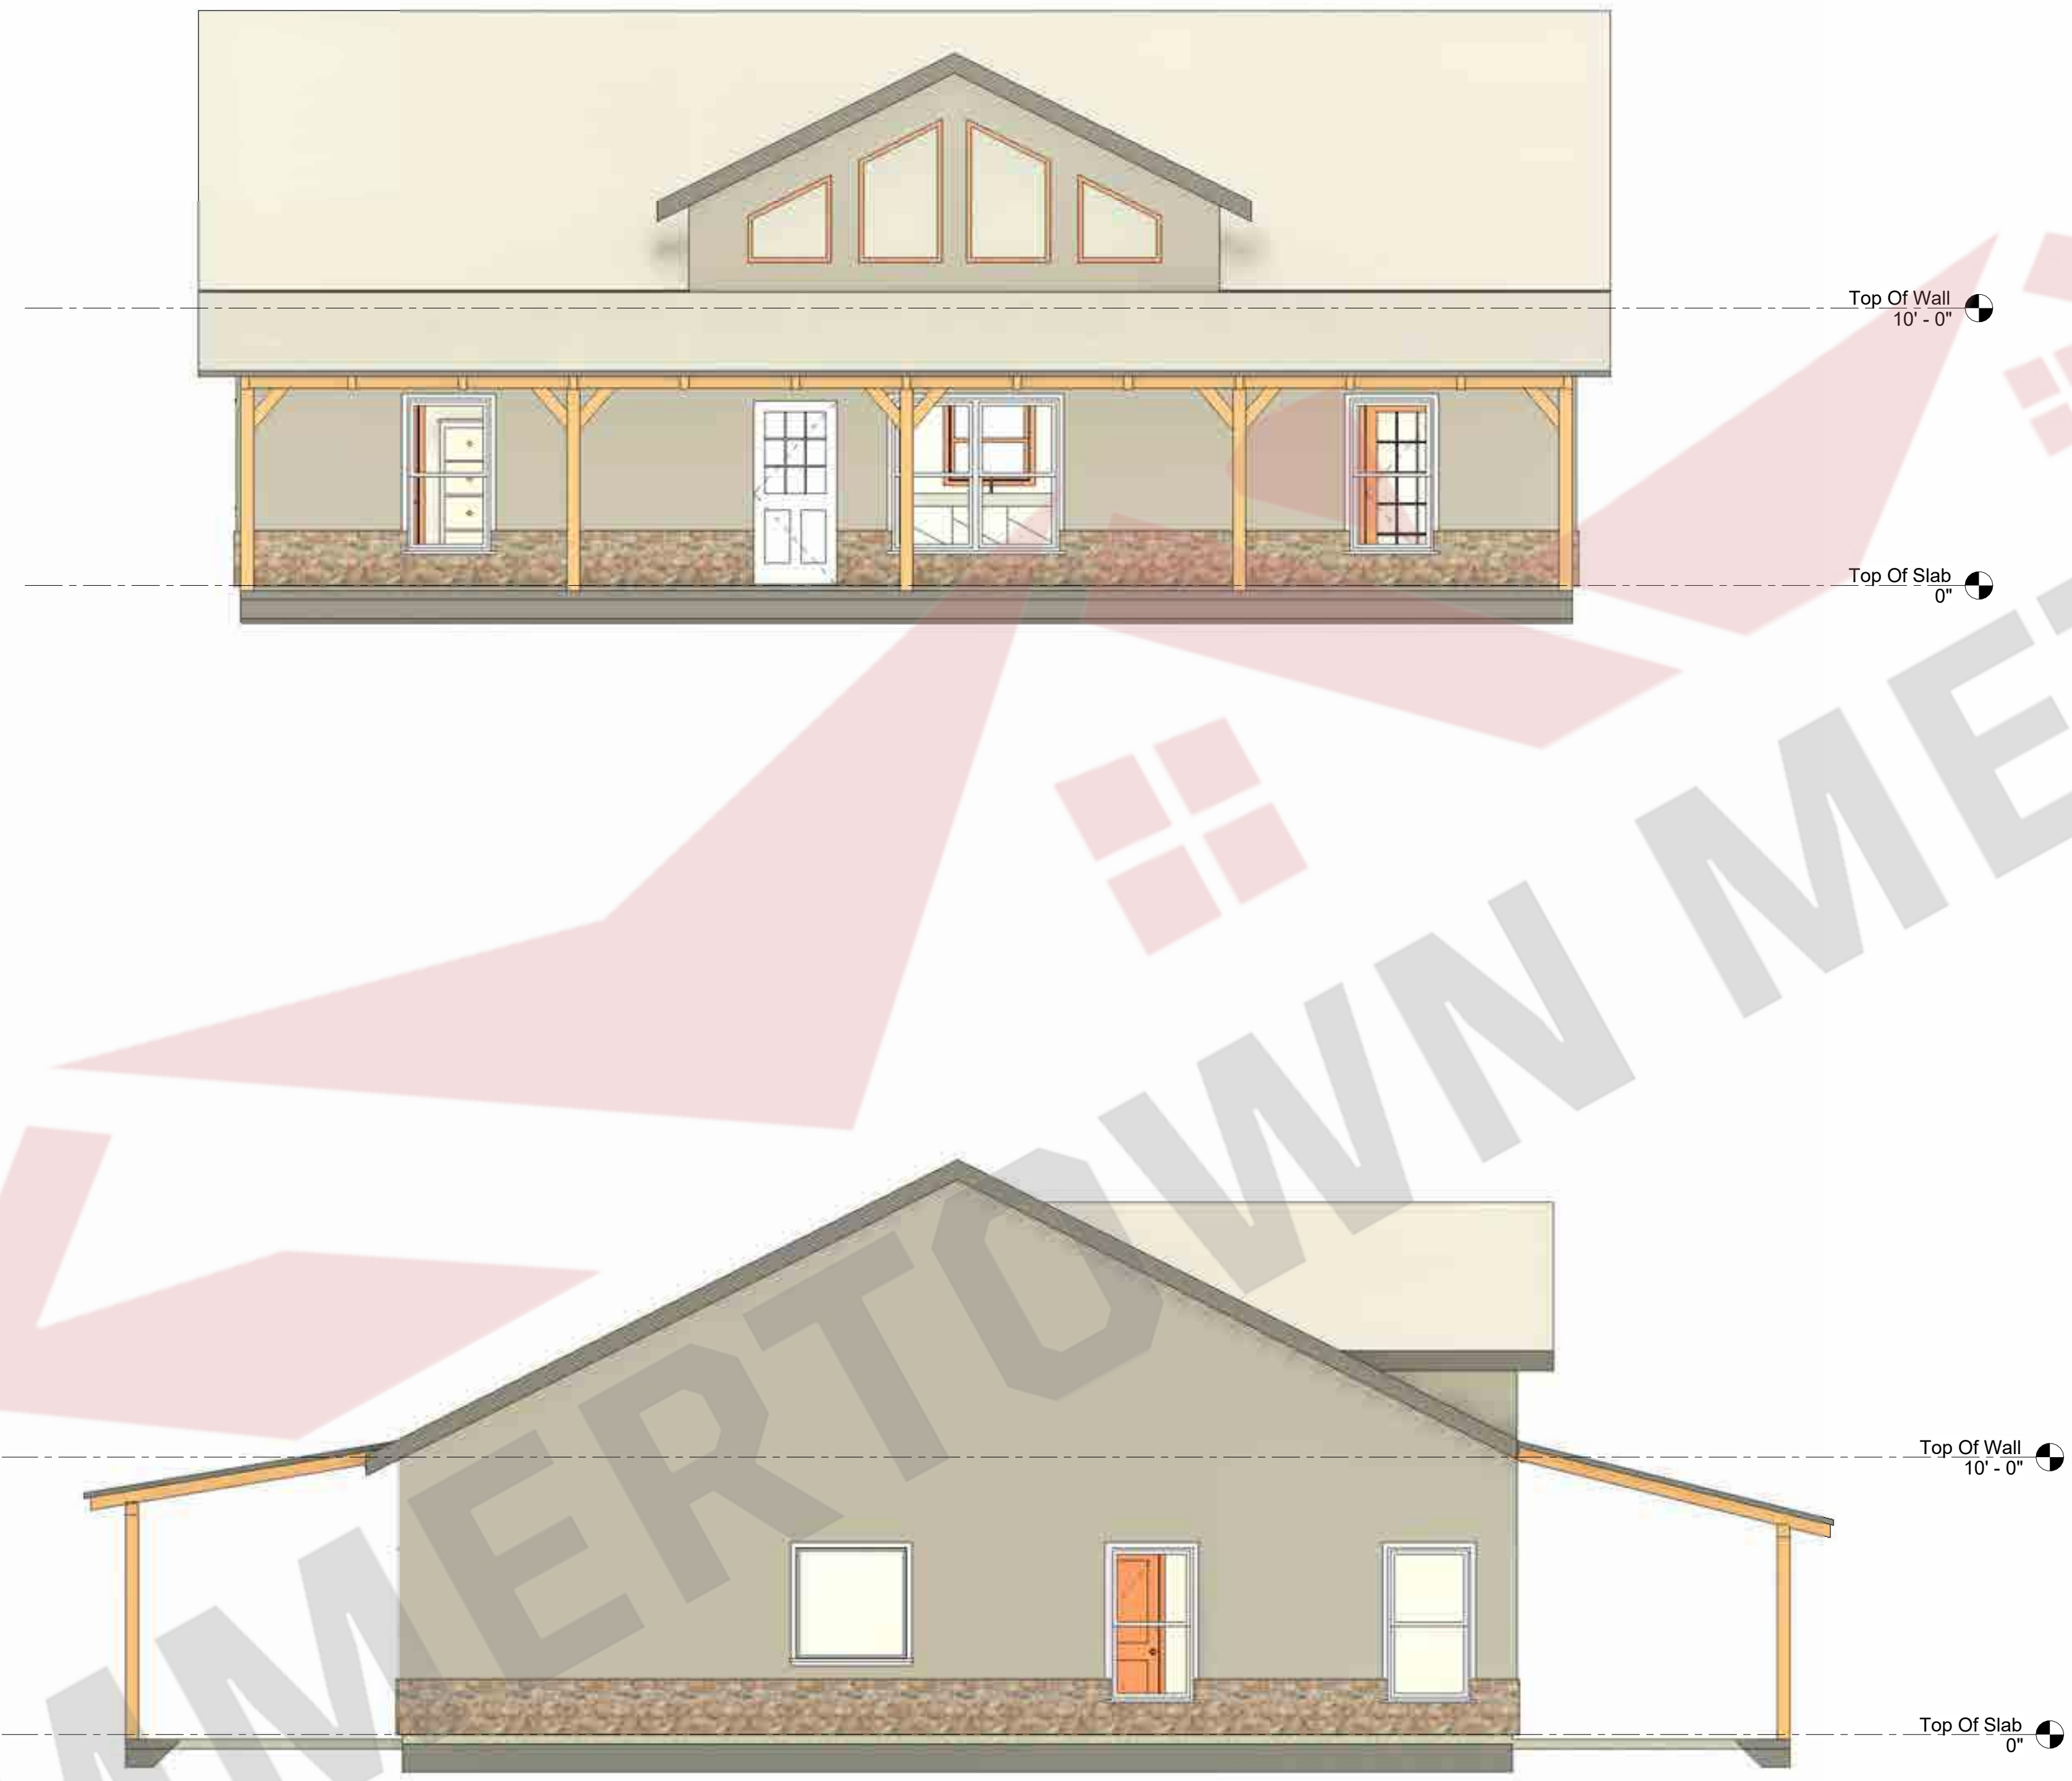

THESE PLANS ARE THE SOLE PROPERTY OF SUMMERTOWN METALS, LLC. ANY UNAUTHORIZED REPRODUCTION OF THESE PLANS IS STRICTLY PROHIBITED.

Current Revision	
Number	Description
Date	Revised By
Description	
Elevations 1 & 2	
Project Type	House
Project Status	NOT FOR CONSTRUCTION
Prepared For	Woodside Special
Project Address	
 SUMMERTOWN METALS 3864 Summertown Hwy, Summertown, TN 38483 Phone: (931) 796-1521 www.summertownmetals.com	
Date Issued	02/14/24
Scale	
Drawn By	DMW
Checked By	RAW
Sheet	S.3



Number	Date	Revised By	Description

Description	Elevations 3 & 4
Project Type	House
Project Status	NOT FOR CONSTRUCTION


Prepared For	Woodside Special
Project Address	


SUMMERTOWN METALS
 3864 Summertown Hwy,
 Summertown, TN 38483
 Phone: (931) 796-1521
www.summertownmetals.com


Date Issued: 02/14/24

Scale:

Drawn By	Checked By
DMW	RAW

 


Sheet: S.4

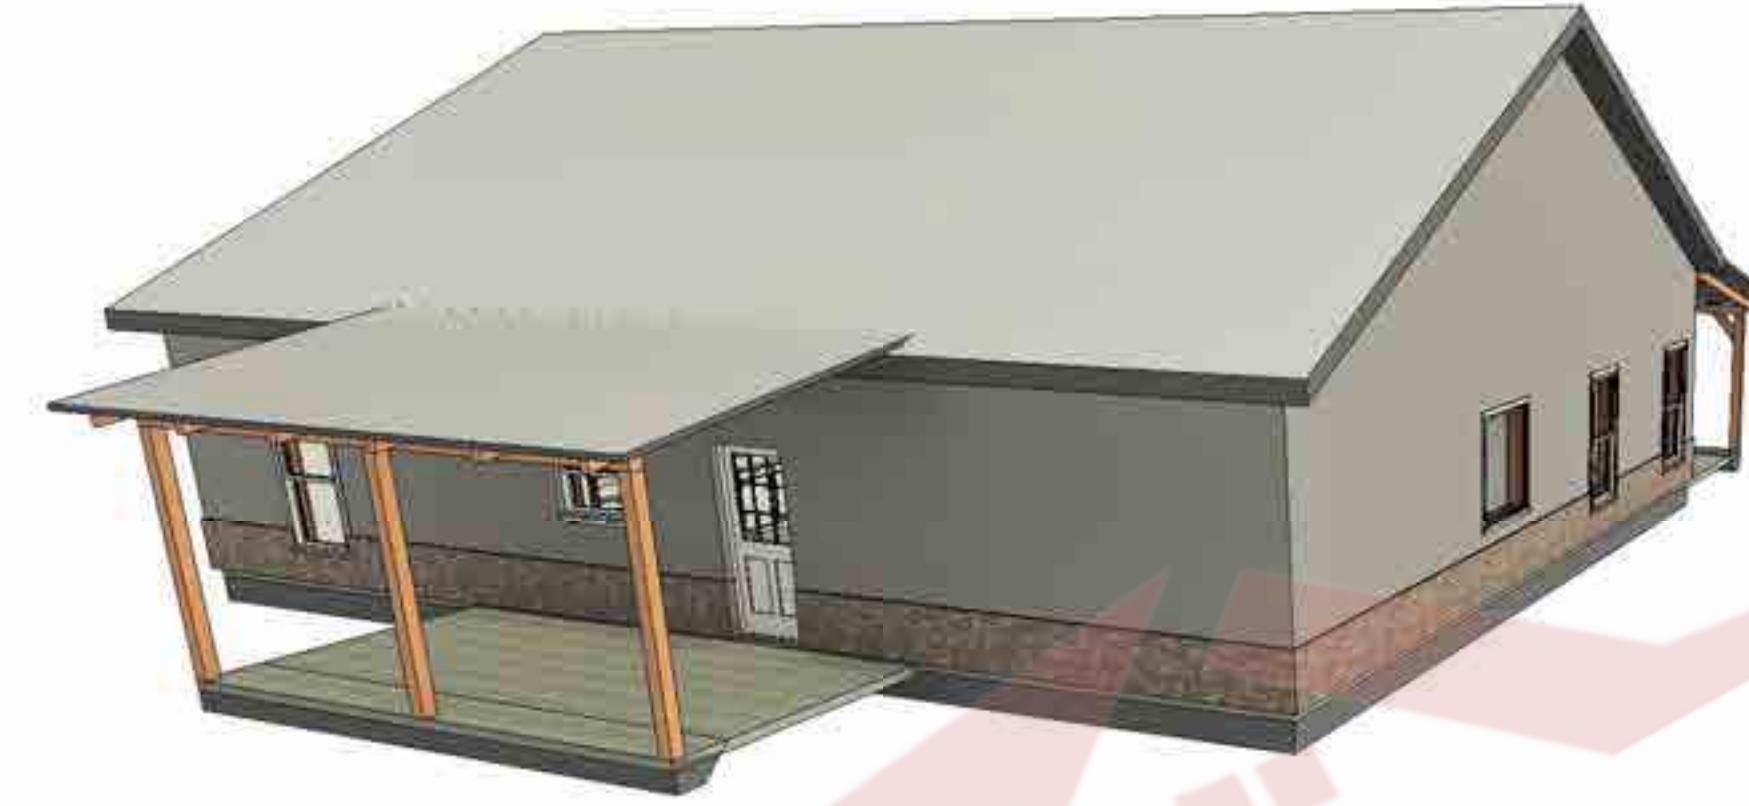

Current Revision	
Number	Description

Description	
3d Views	
Project Type	House
Project Status	NOT FOR CONSTRUCTION

Prepared For	
Woodside Special	
Project Address	

 SUMMERTOWN METALS 3864 Summertown Hwy, Summertown, TN 38483 Phone: (931) 796-1521 www.summertownmetals.com	
Date Issued	02/14/24
Scale	
Drawn By	DMW
Checked By	RAW
Sheet	S.5

THESE PLANS ARE THE SOLE PROPERTY OF SUMMERTOWN METALS, LLC. ANY UNAUTHORIZED REPRODUCTION OF THESE PLANS IS STRICTLY PROHIBITED.