

# Sunset Ridge

[illegible]

Description				
<h1>Cover Sheet &amp; General Notes</h1>				
<table border="1"> <tr> <td>Project Type</td> <td>House</td> </tr> <tr> <td>Project Status</td> <td></td> </tr> </table>		Project Type	House	Project Status
Project Type	House			
Project Status				

## Sunset Ridge



3864 Summertown Hwy.  
Summertown, TN 38483  
Phone: (931) 796-1521  
[www.summertownmetals.com](http://www.summertownmetals.com)

Date Issued	06/24/24
-------------	----------


Scale
NOT TO SCALE

Drawn By
CBP

Checked By  
RAW

Sheet

## S.1

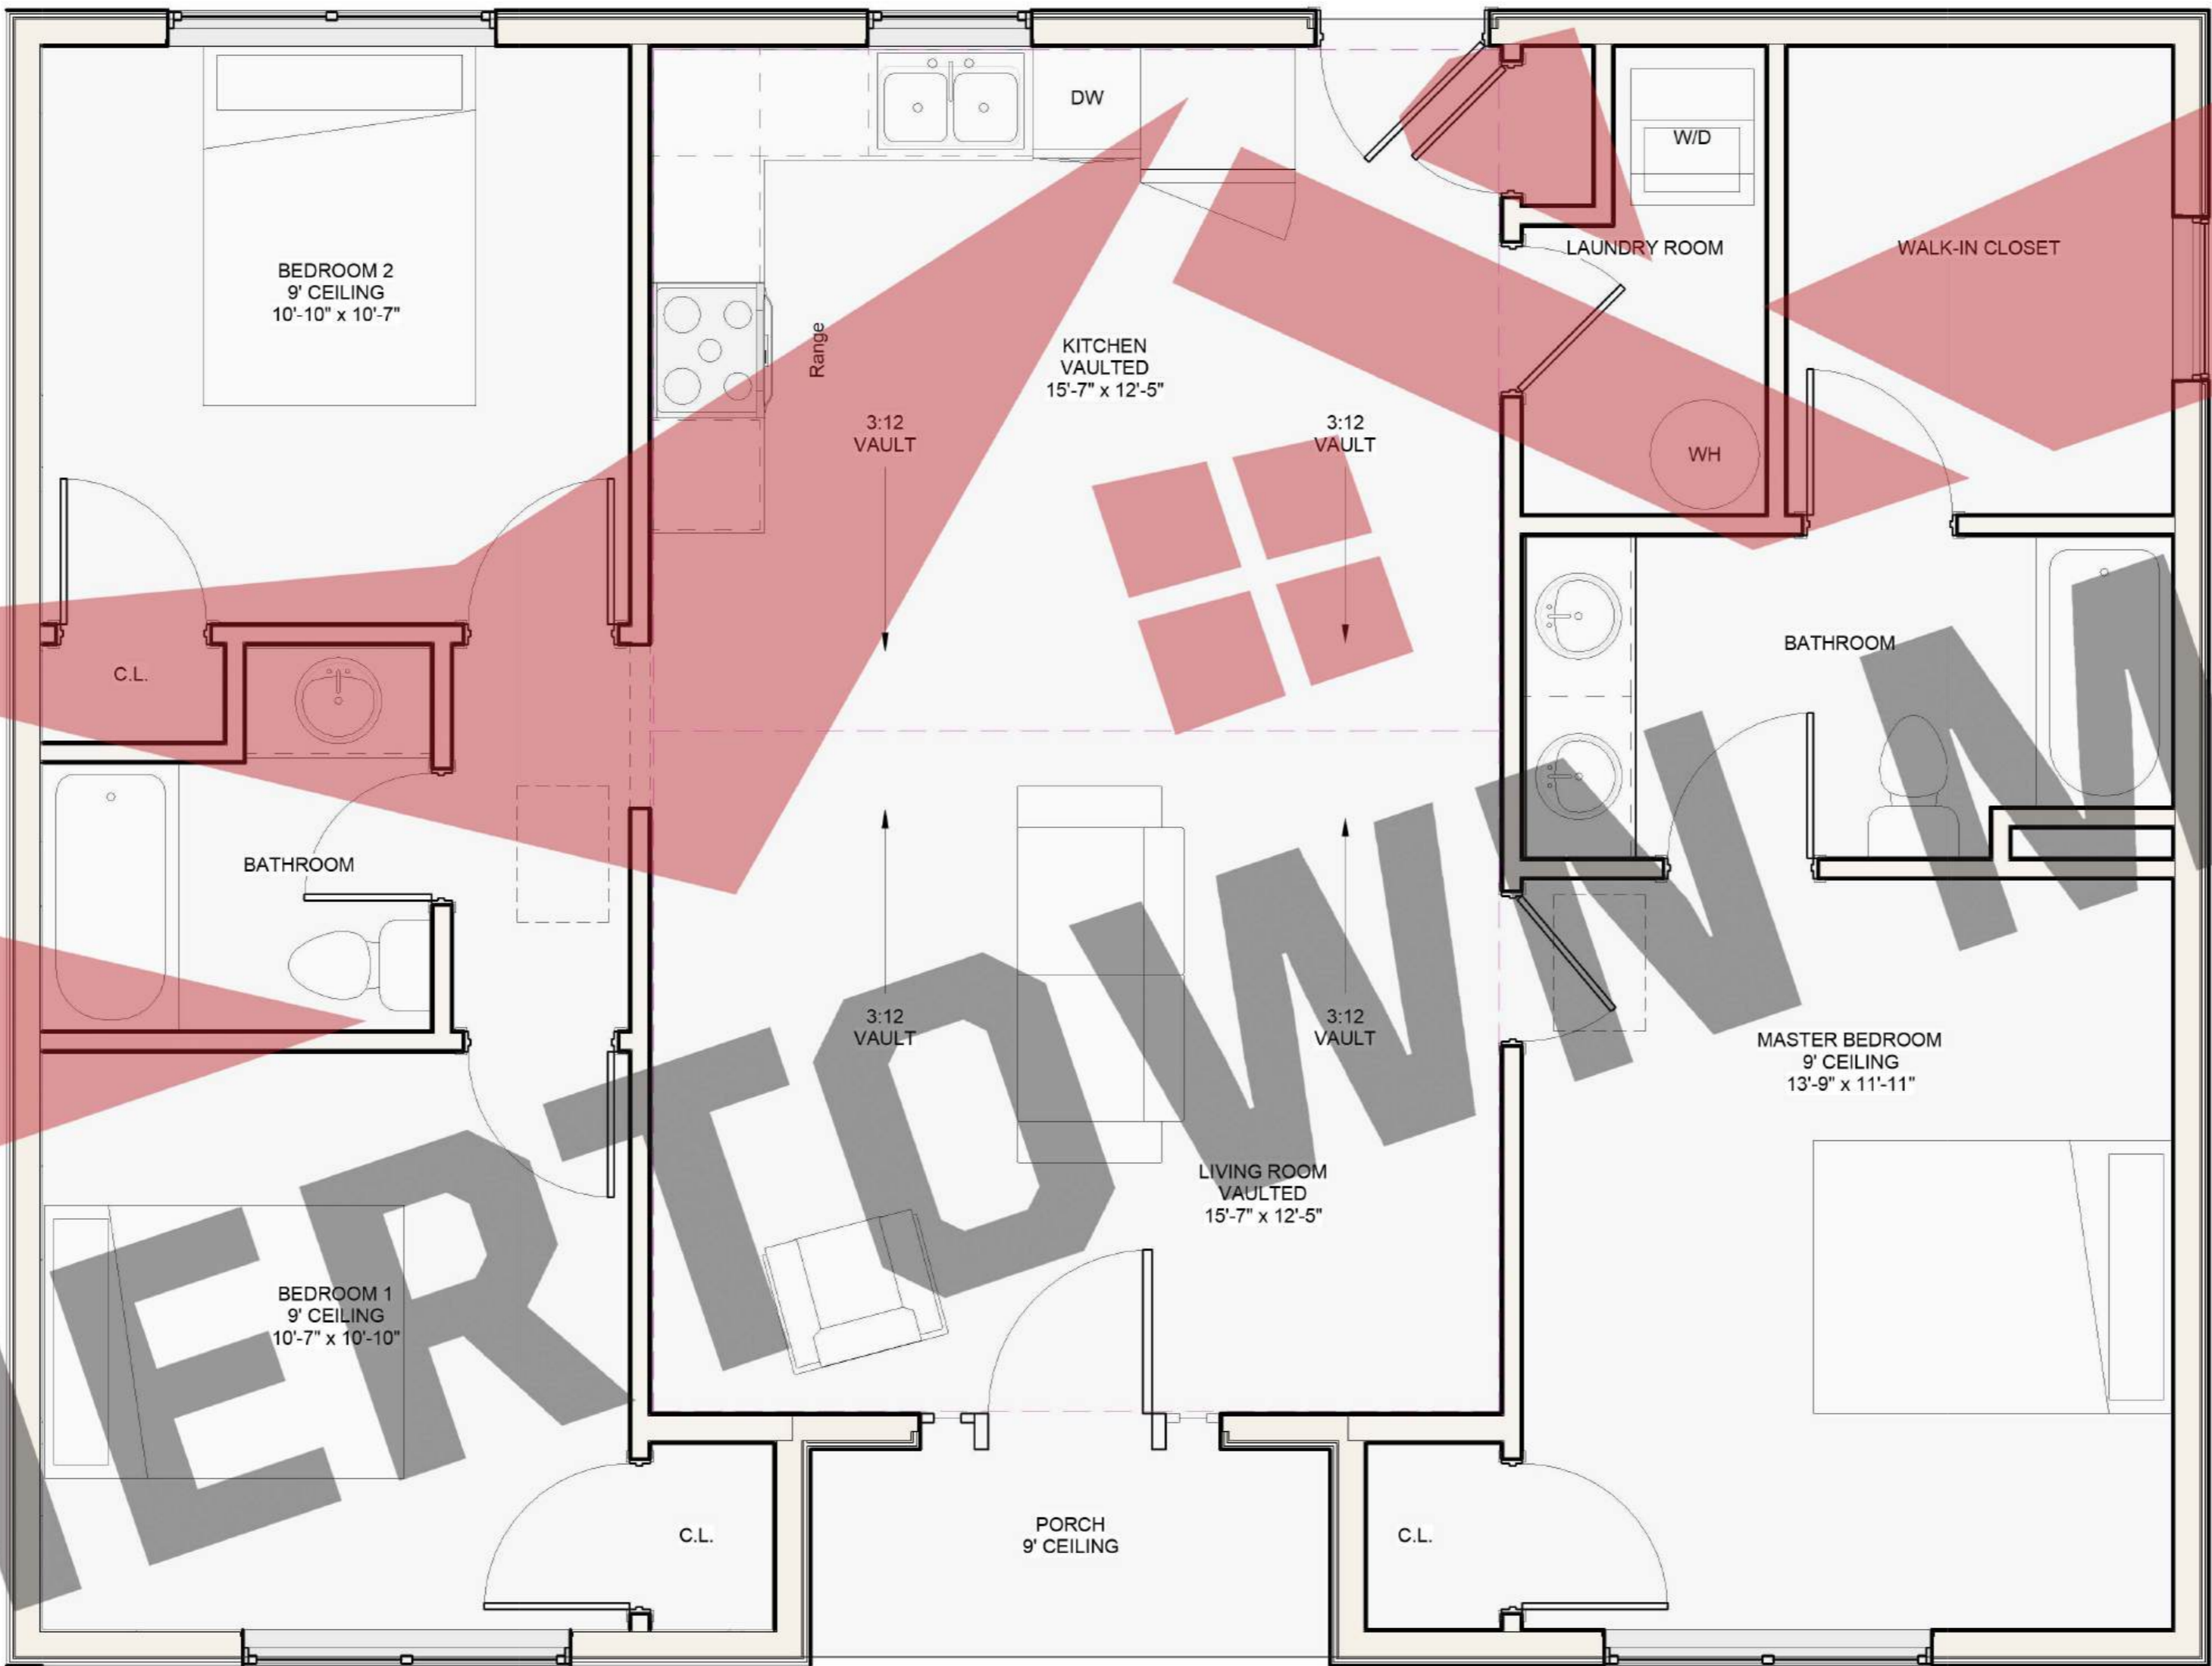

AREAS:	SQ FOOTAGE:
1st FLOOR LIVING SPACE	1160 SQFT
PORCHES	40 SQFT

[illegible]

Description	FIRST FLOOR
Project Type	House
Project Status	

Prepared For	Sunset Ridge
Project Address	



3864 Summertown Hwy.  
Summertown, TN 38483  
Phone: (931) 796-1521  
[www.summertownmetals.com](http://www.summertownmetals.com)


Date Issued
06/24/24

Scale
As indicated


Drawn By	Checked By
CBP	RAW

Sheet
00

THESE PLANS ARE THE SOLE PROPERTY OF SUMMERTOWN METALS, LLC. ANY UNAUTHORIZED REPRODUCTION OF THESE PLANS IS STRICTLY PROHIBITED.

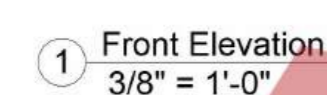

1 Front Elevation  
3/8" = 1'-0"

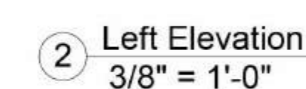

② Left Elevation  
3/8" = 1'-0"

THESE PLANS ARE THE SOLE PROPERTY OF SUMMERTOWN METALS, LLC. ANY UNAUTHORIZED REPRODUCTION OF THESE PLANS IS STRICTLY PROHIBITED.

ELEVATIONS	
Description	
Project Type	House
Project Status	

Prepared For	Sunset Ridge	Project Address





Date Issued	06/24/24
-------------	----------

Scale
$3/8" = 1'-0"$

Drawn By	Checked By
CBP	RAW



Sheet

S.3

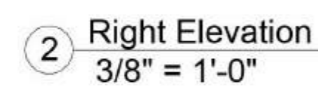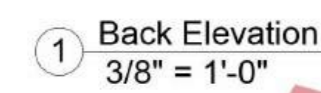

THESE PLANS ARE THE SOLE PROPERTY OF SUMMERTOWN METALS, LLC. ANY UNAUTHORIZED REPRODUCTION OF THESE PLANS IS STRICTLY PROHIBITED.

## S.4

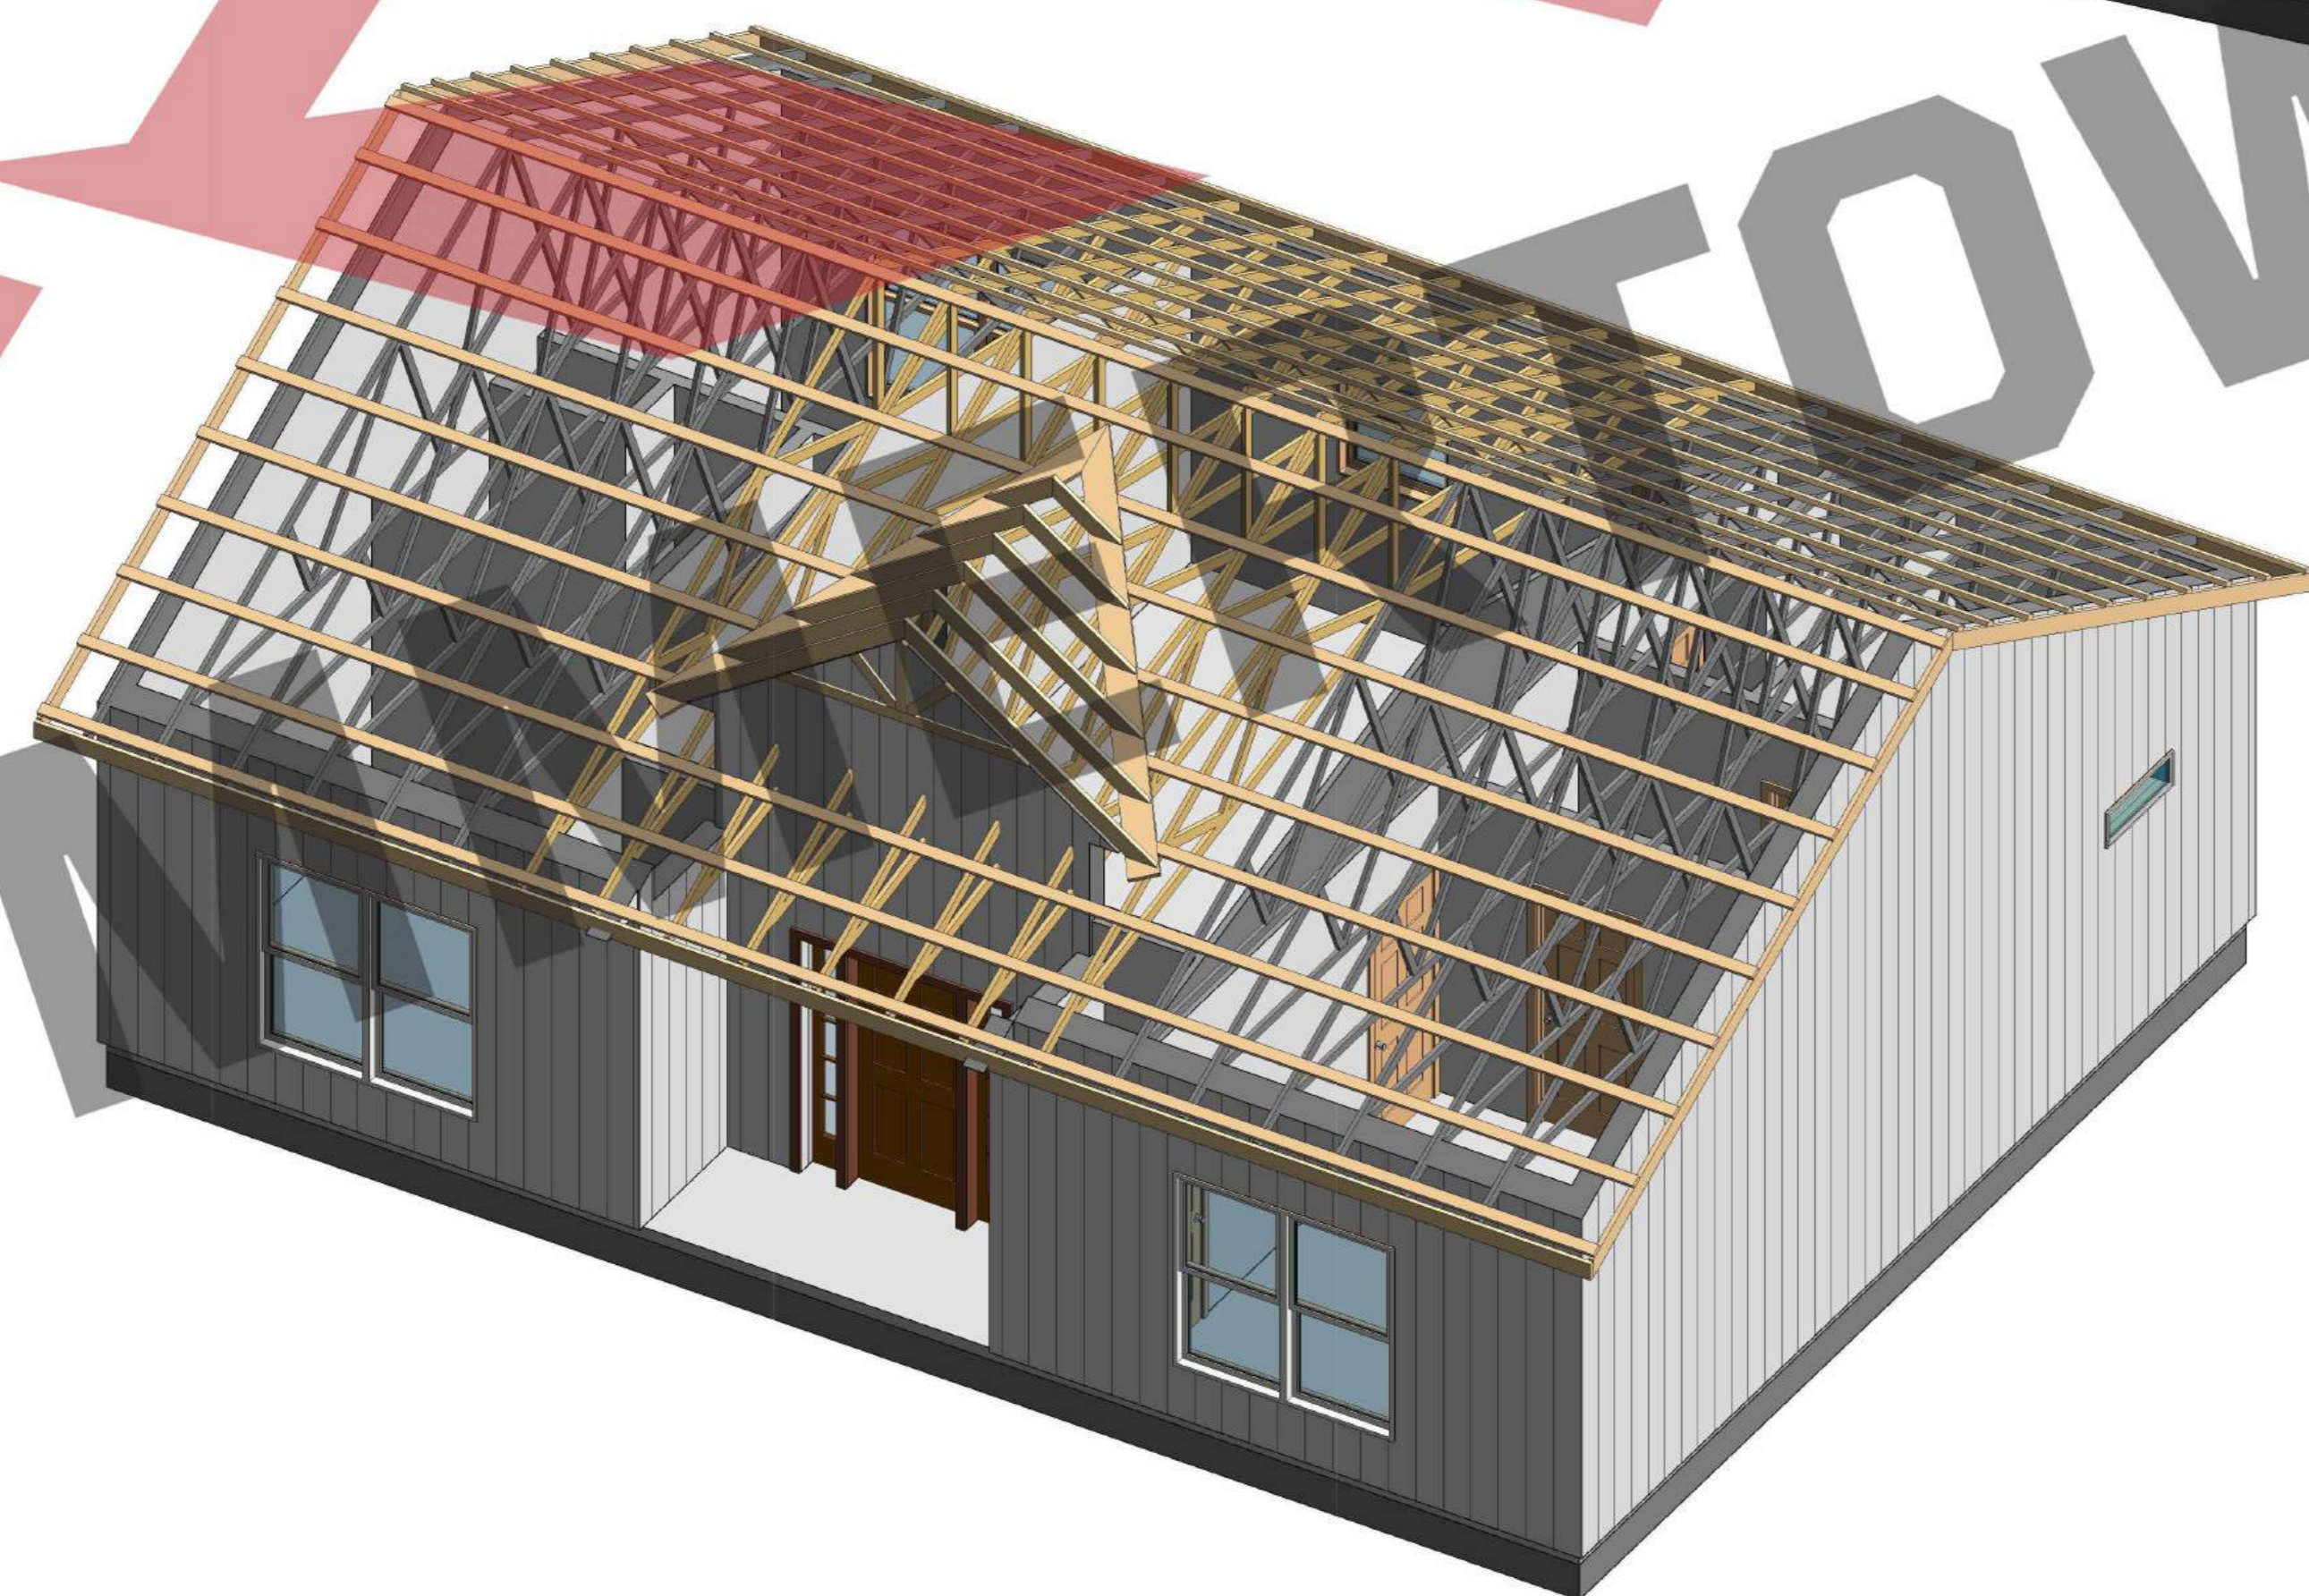

S.5