

E3  
A1.3

E4  
A1.3

E1  
A1.2

E2  
A1.2  
Elevation 2

THESE PLANS ARE THE SOLE PROPERTY OF SUMMERTOWN METALS, LLC. ANY UNAUTHORIZED REPRODUCTION OF THESE PLANS IS STRICTLY PROHIBITED.

NUMBER	DATE	REVISION BY	DESCRIPTION

Page Description  
**SHOP 30x60**  
**LIVING 40x50**

Project Description  
**MODEL #1871**  
**BARNDOMINIUM**



DRAWINGS PROVIDED BY:

DATE:

8/27/2020

SCALE:


NO SCALE

SHEET:

**A1.1**



Elevation 1 FRONT ENTRANCE

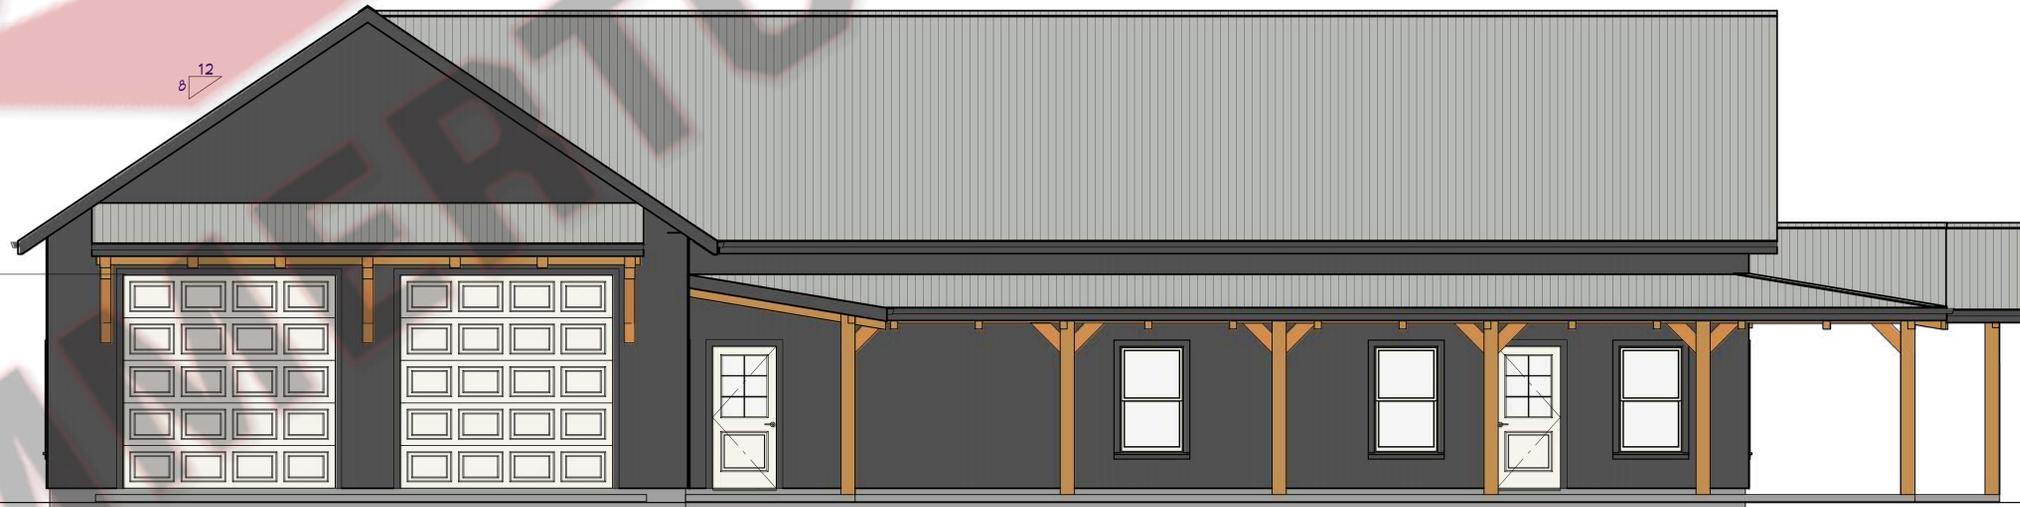

Elevation 2 LEFT SIDE

THESE PLANS ARE THE SOLE PROPERTY OF SUMMERTOWN METALS, LLC. ANY UNAUTHORIZED REPRODUCTION OF THESE PLANS IS STRICTLY PROHIBITED.

NUMBER	DATE	REVISION BY	DESCRIPTION

Page Description  
**Elevations  
 Front & Left**

Project Description  
**MODEL #1871  
 BARNDOMINIUM**



DATE:


8/27/2020

SCALE:


NO SCALE

SHEET:

**A1.2**

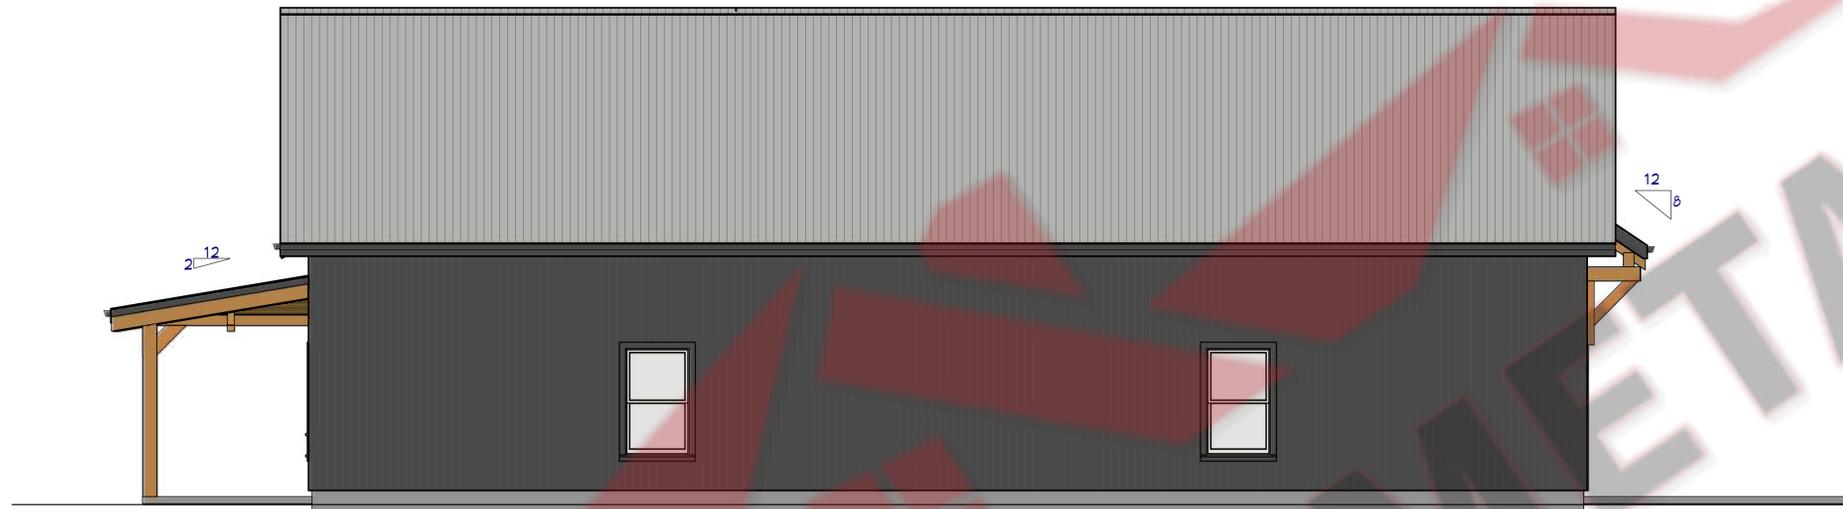

Elevation 3 BACK SHOP SIDE

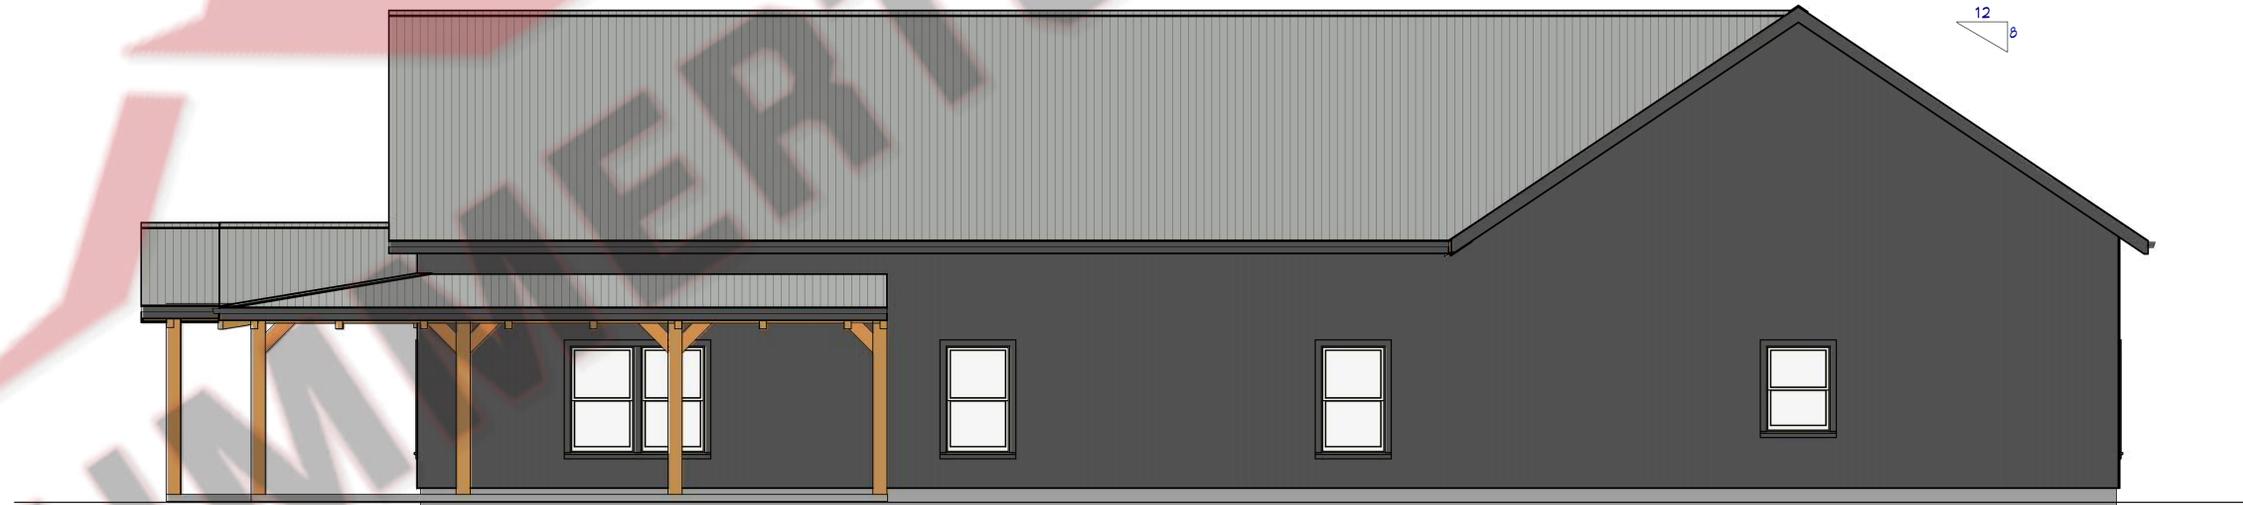

Elevation 4 RIGHT

REVISION TABLE		
NUMBER	DATE	DESCRIPTION

Page Description  
**Elevations**  
**Back & Right**

Project Description  
**MODEL #1871**  
**BARNDOMINIUM**



DATE:

8/27/2020

SCALE:

NO SCALE

SHEET:

**A1.3**