

NO.	DESCRIPTION	BY	DATE

PROJECT DESCRIPTION:  
**Daugherty**


SHEET TITLE:  
**First floor Layout**

DRAWINGS PROVIDED BY:  
**Summertown Metals**

DATE:  
 11/13/2019

SCALE:  
 1/8" = 1'-0"

SHEET:  
**A-1**

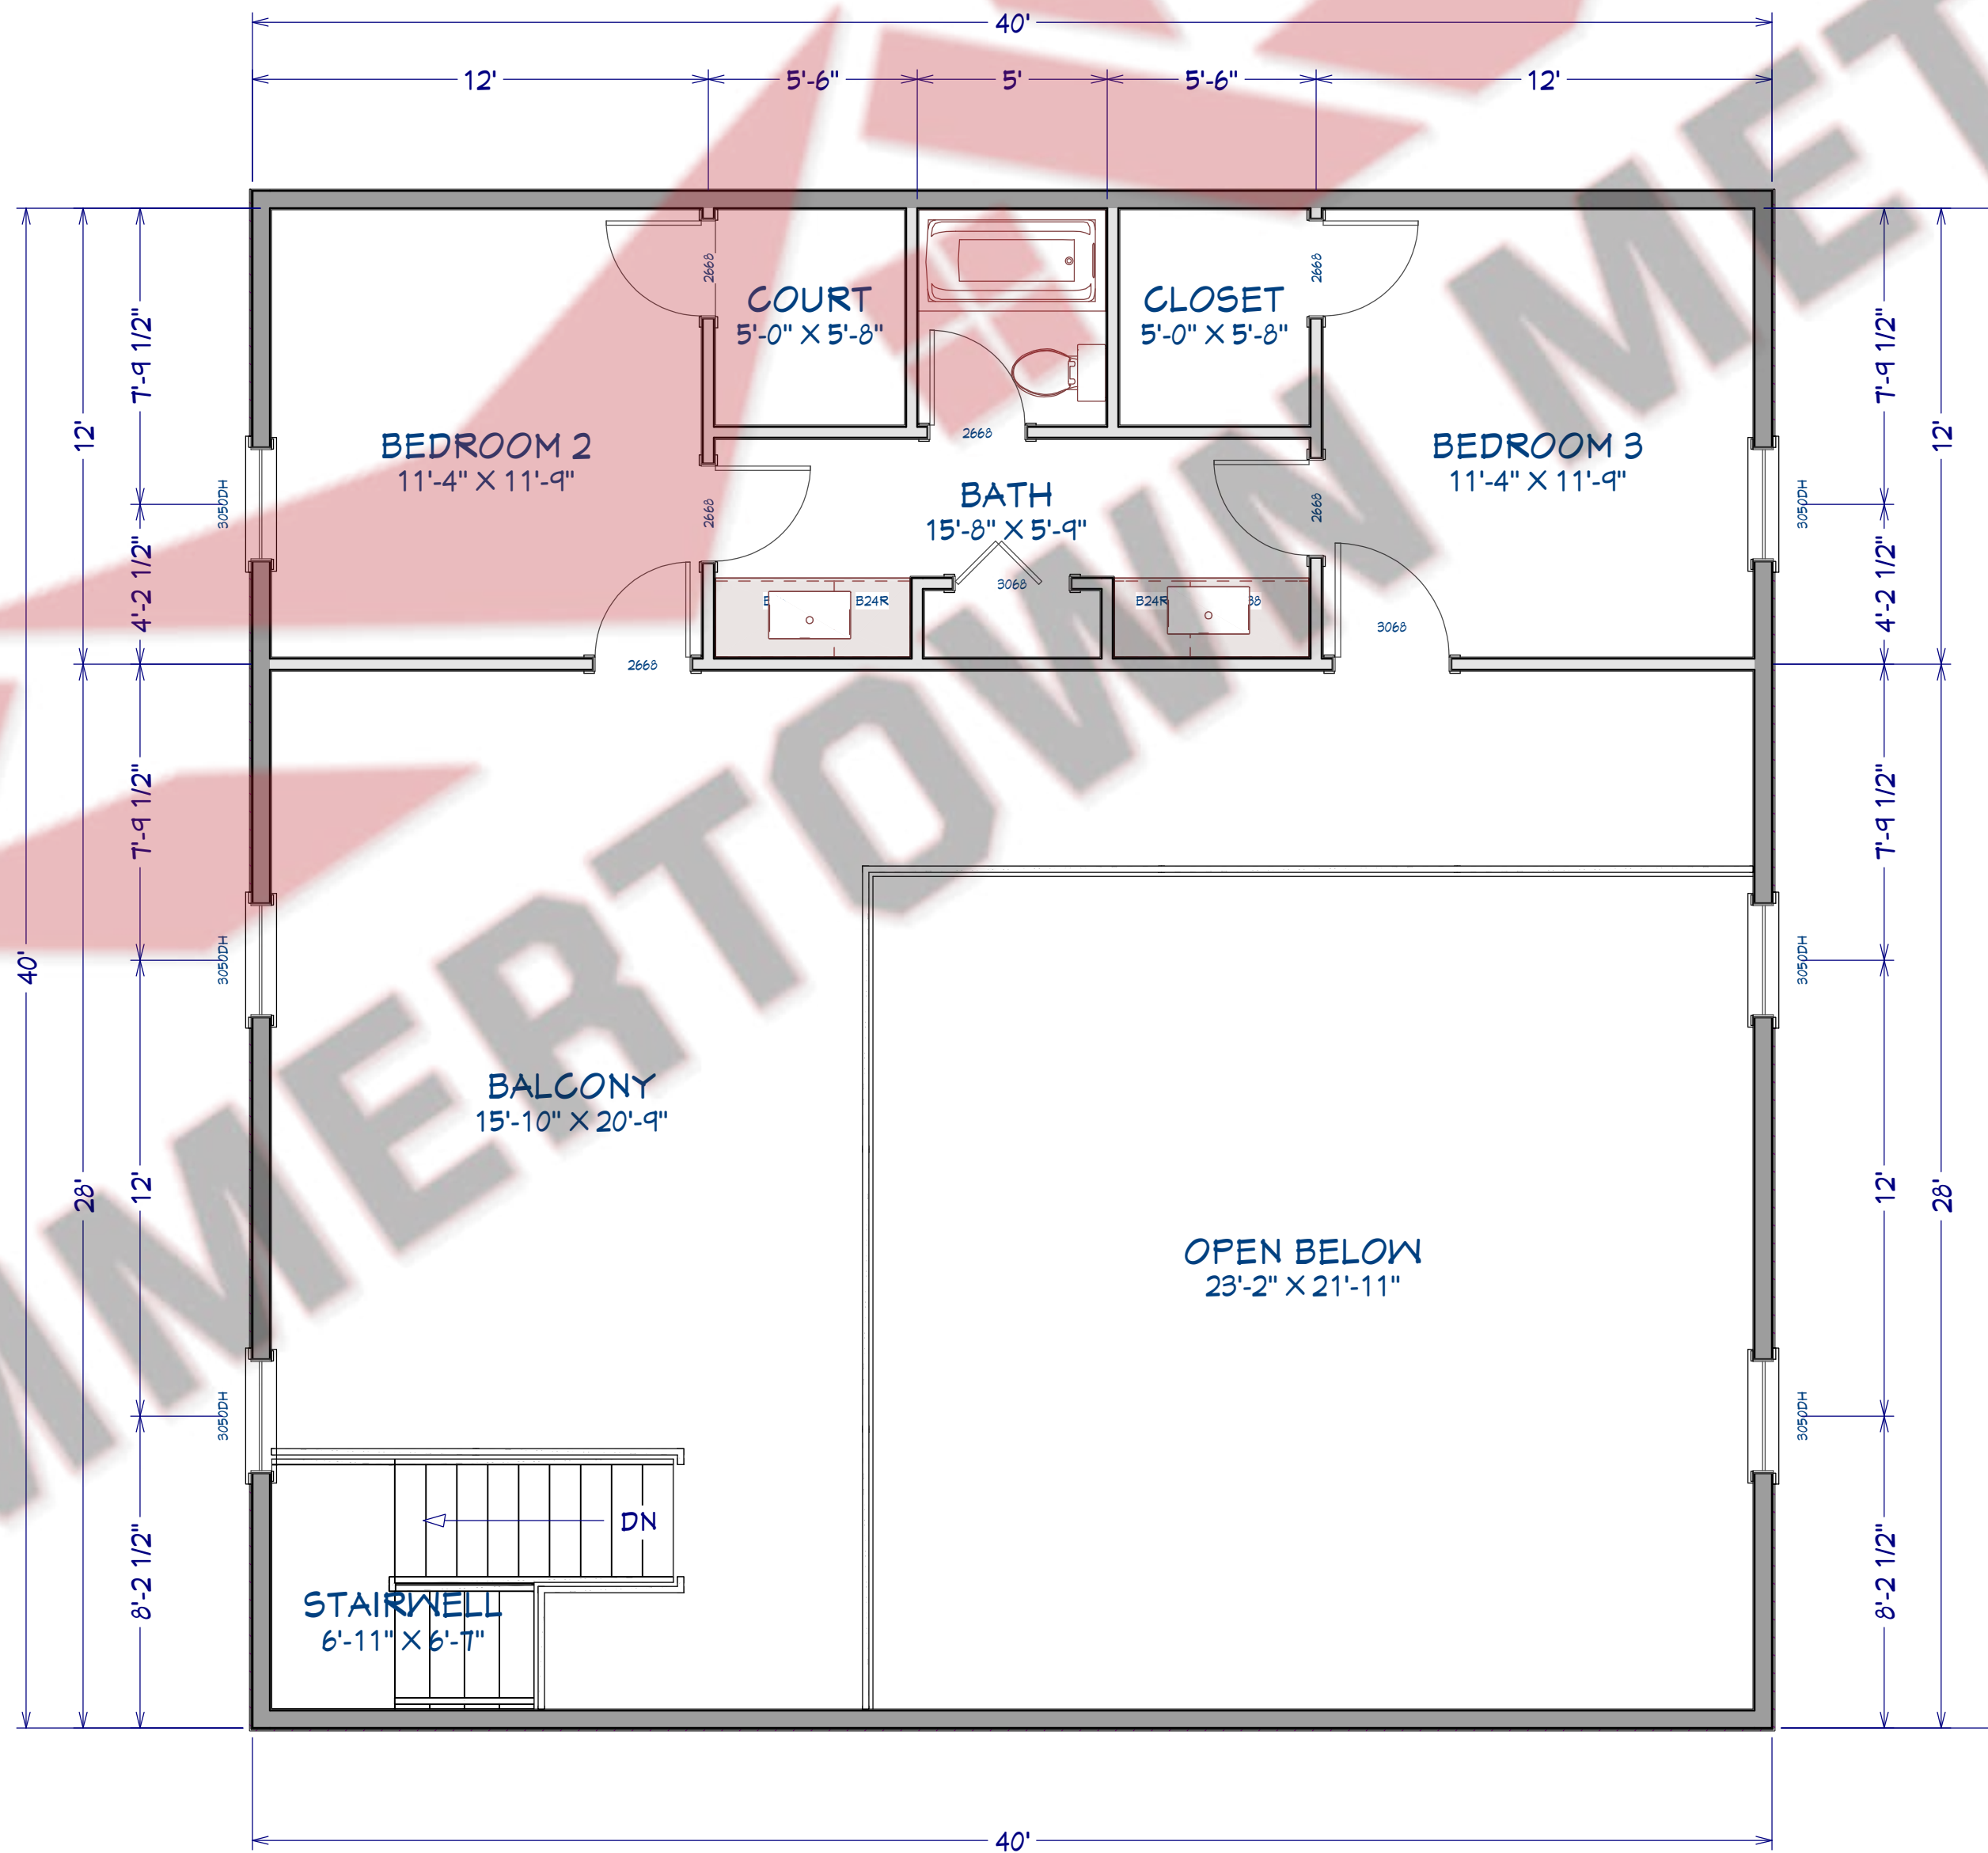

LIVING AREA  
992 SQ FT

NO.	DESCRIPTION	BY	DATE

NO.	DESCRIPTION	BY	DATE

SHEET TITLE:  
**Second floor  
Layout**

PROJECT DESCRIPTION:  
**Daugherty**


DRAWINGS PROVIDED BY:  
**Summertown  
Metals**

DATE:  
11/13/2019


SCALE:

SHEET:

**A-2**

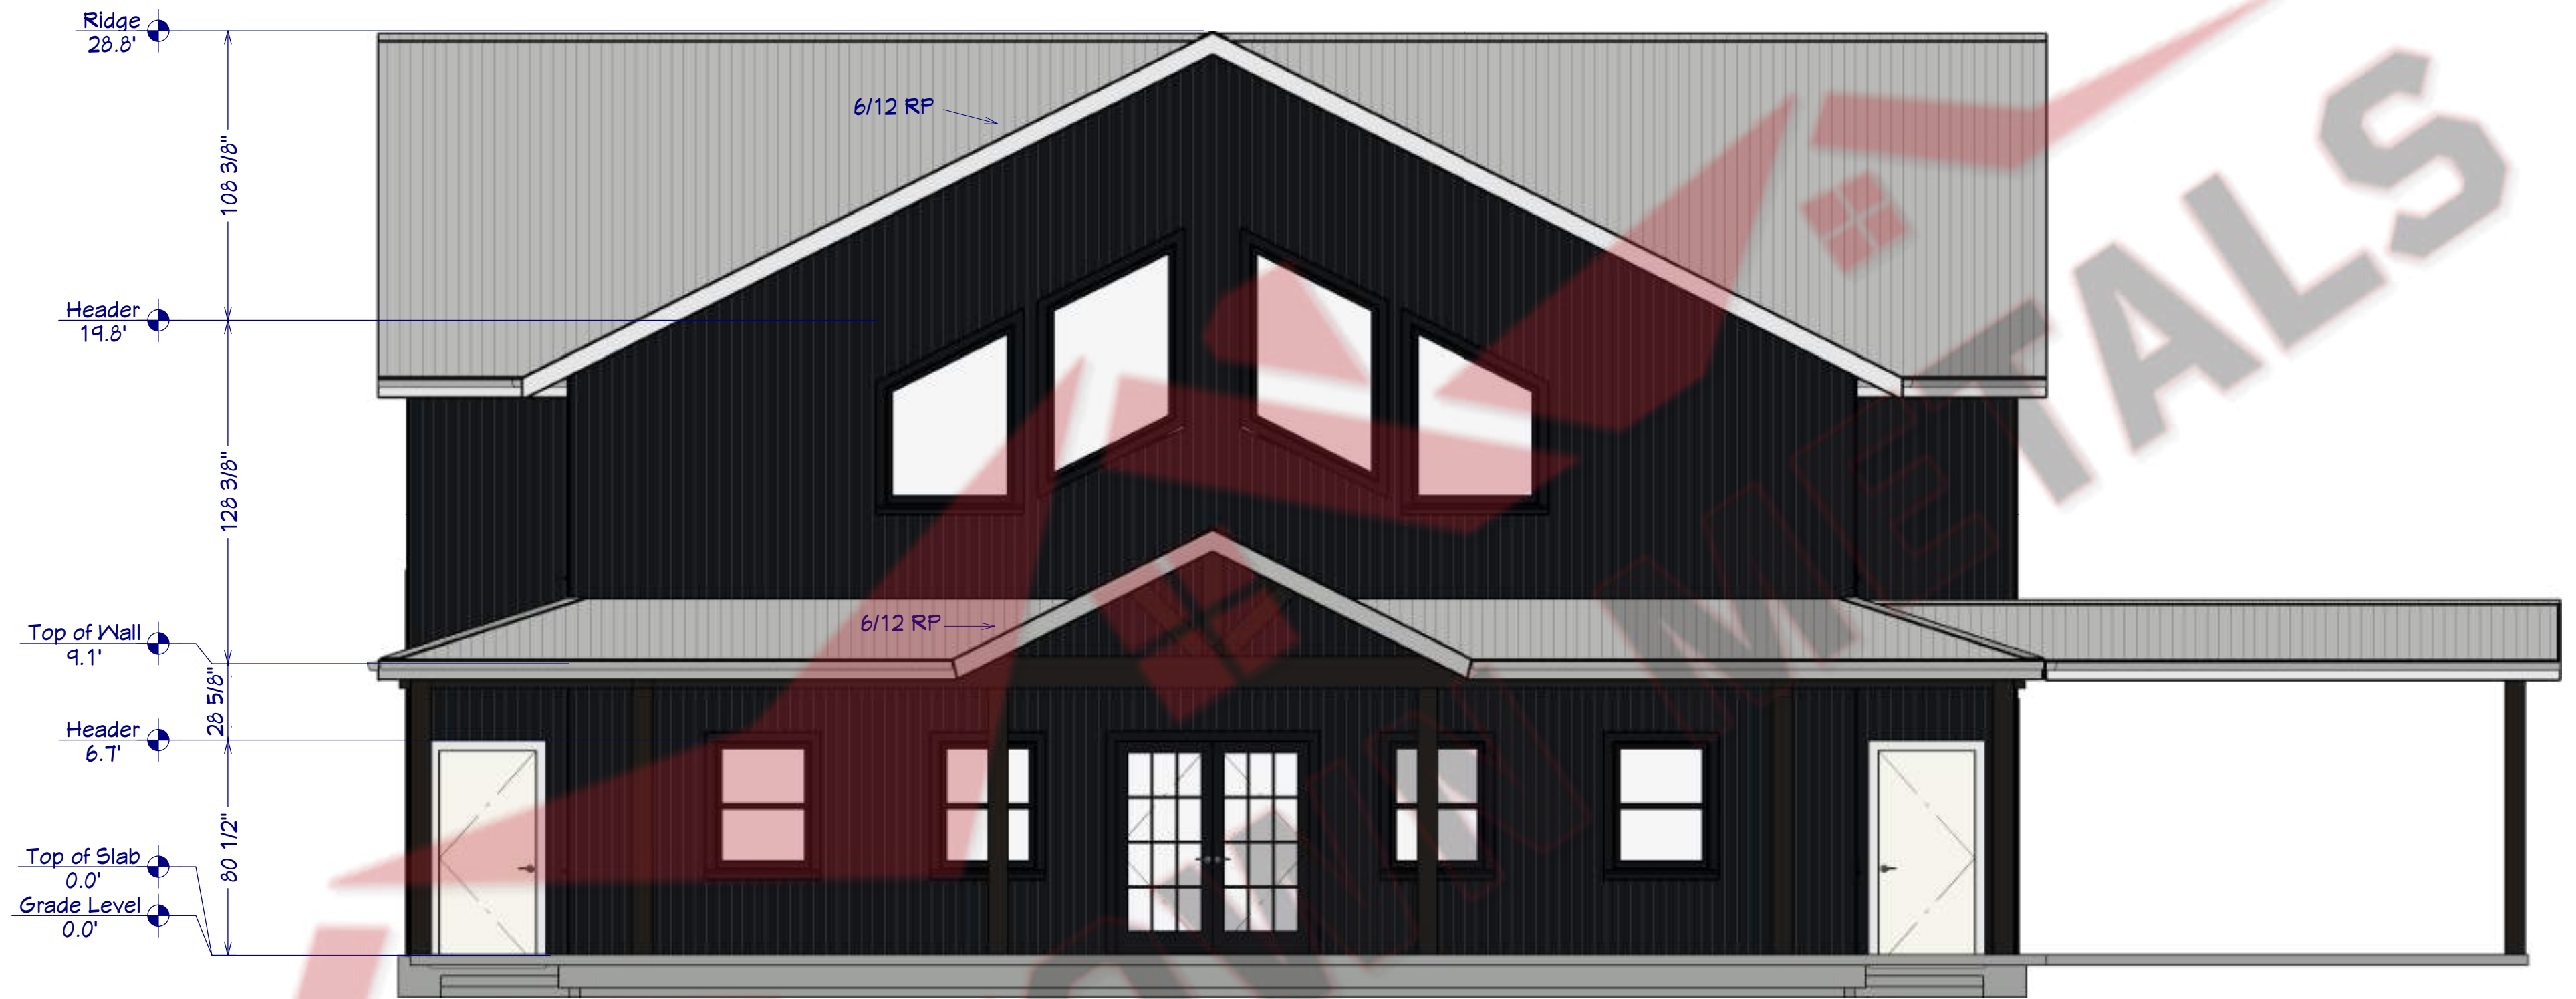

Elevation 1

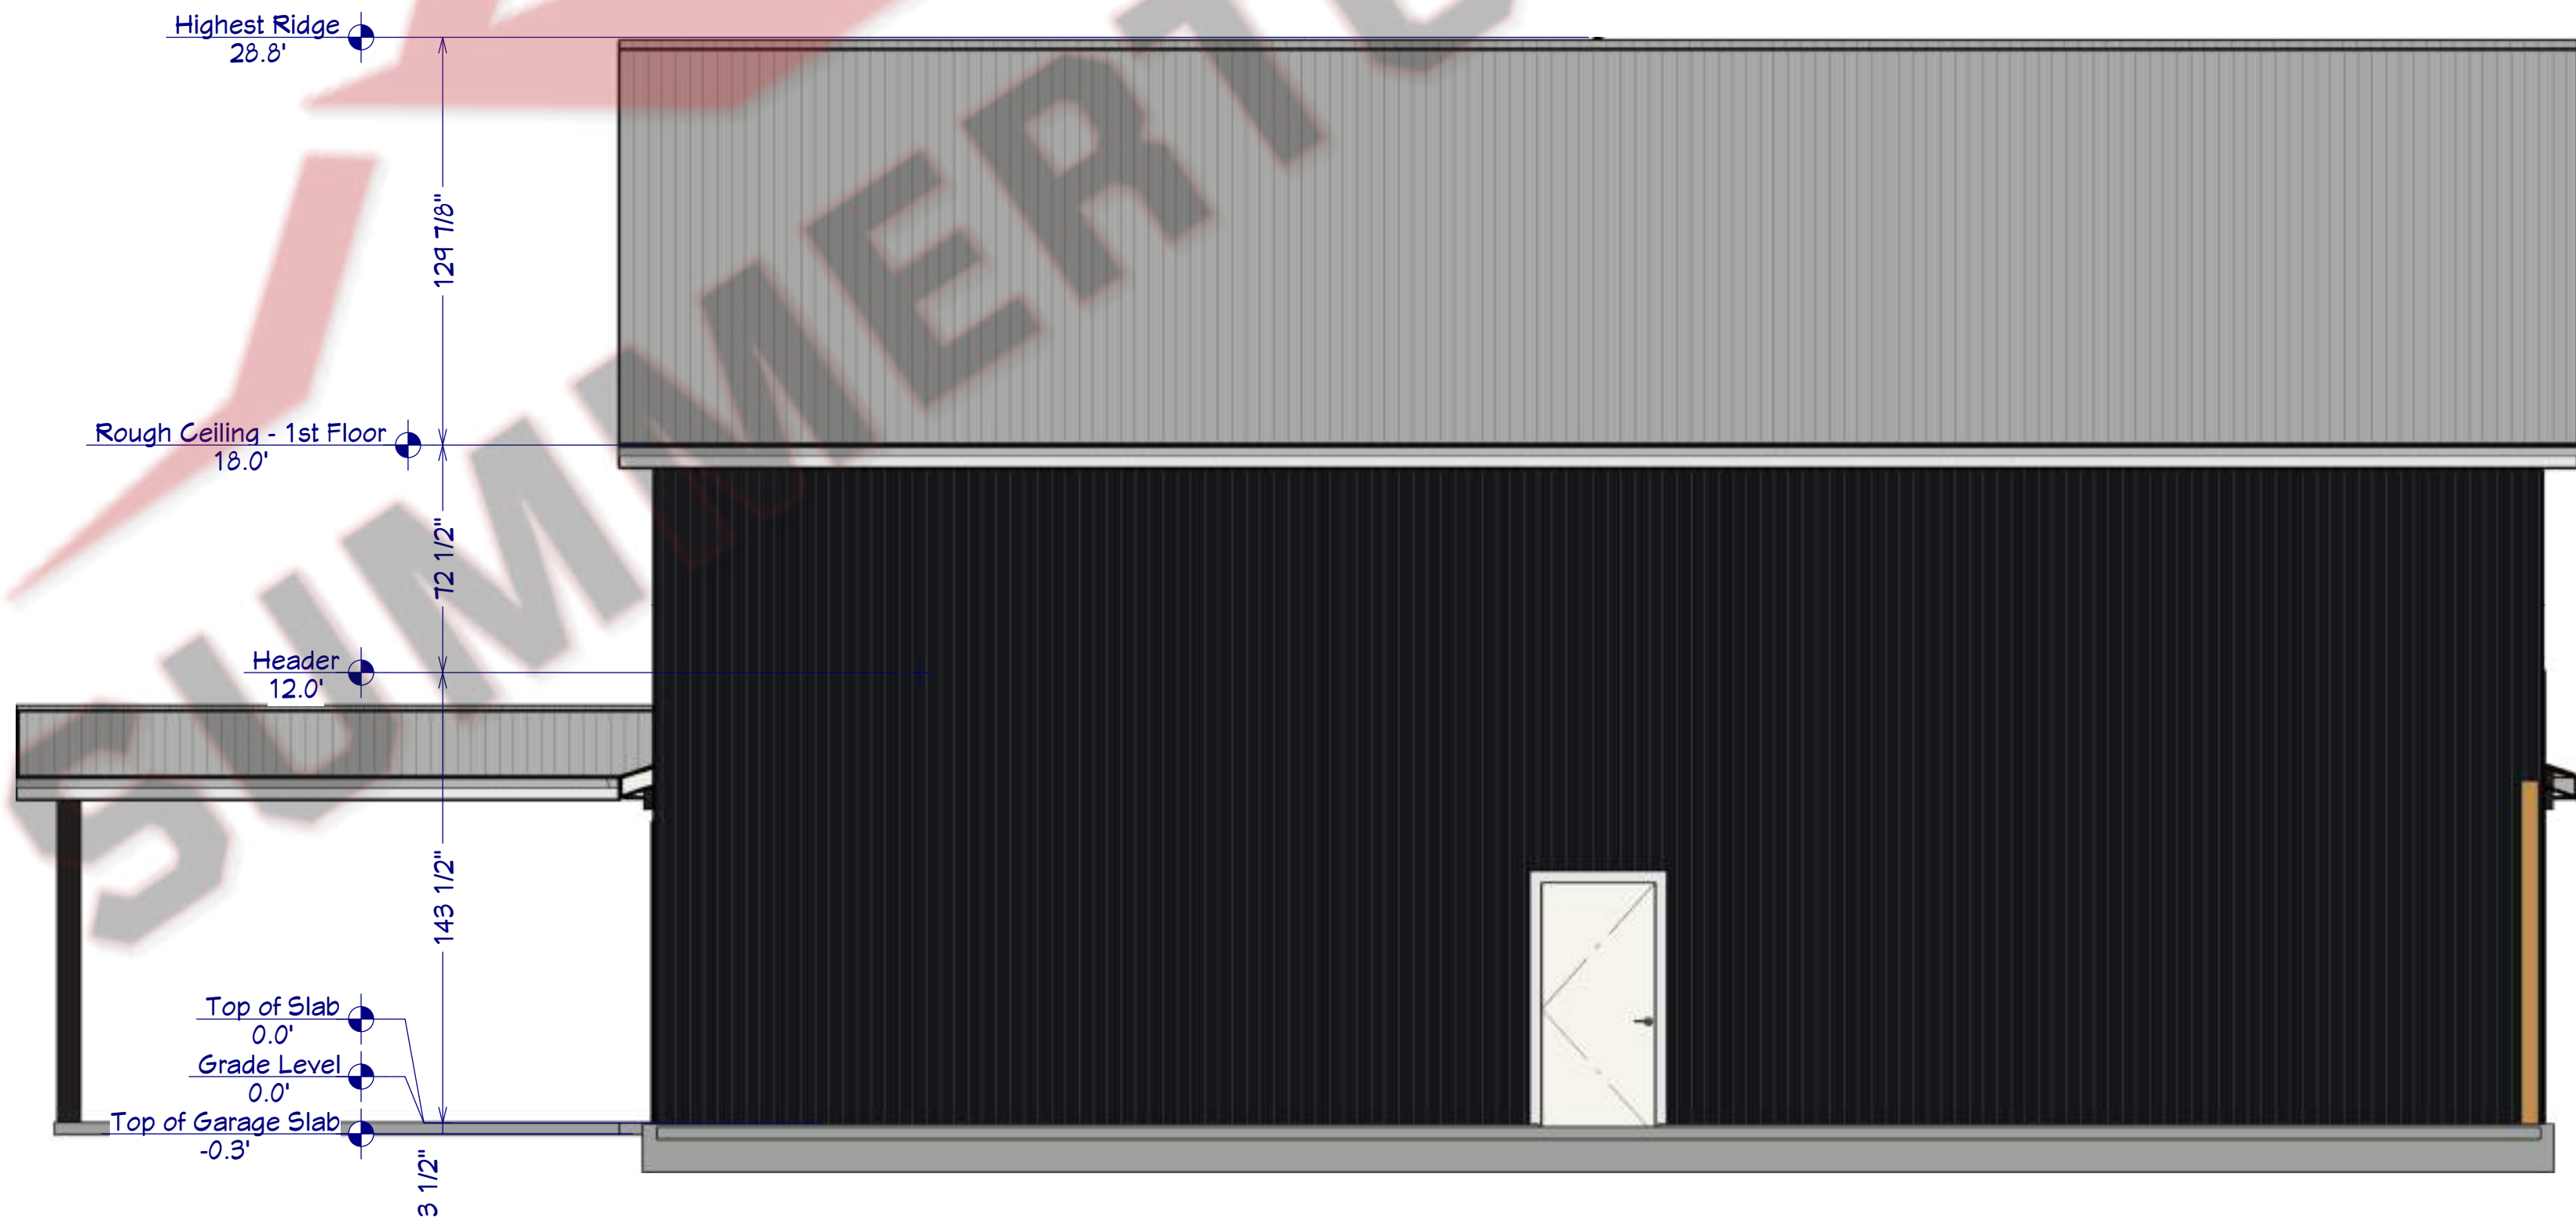

Elevation 2

NO.	DESCRIPTION	BY	DATE

SHEET TITLE:  
**Elevations**

PROJECT DESCRIPTION:  
**Daugherty**

DRAWINGS PROVIDED BY:  
**Summertown Metals**

DATE:  
11/13/2019

SCALE:

SHEET:  
**A-3**



Elevation 3



Elevation 4

NO.	DESCRIPTION	BY	DATE

Side wall Elevations

SHEET TITLE:

PROJECT DESCRIPTION:

Daugherty

DRAWINGS PROVIDED BY:

Summertown Metals

DATE:

11/13/2019

SCALE:

SHEET:

A-4