


3864 Summertown Highway Summertown, TN 38483

Phone: (931) 796-1521 Email: info@summertownmetals.com



Current Revision	
Number Date Revised By Description	
Cover Sheet & General Notes	Project Type House Project Status FOR CONSTRUCTION
Prepared For Huntley Home	Project Address
SUMMERTOWN METALS 3864 Summertown Hwy. Summertown, TN 38483 Phone: (931) 796-1521 www.summertownmetals.com	
Scale NOT TO Drawn By RAW	Checked By RAW
Sheet	5.1

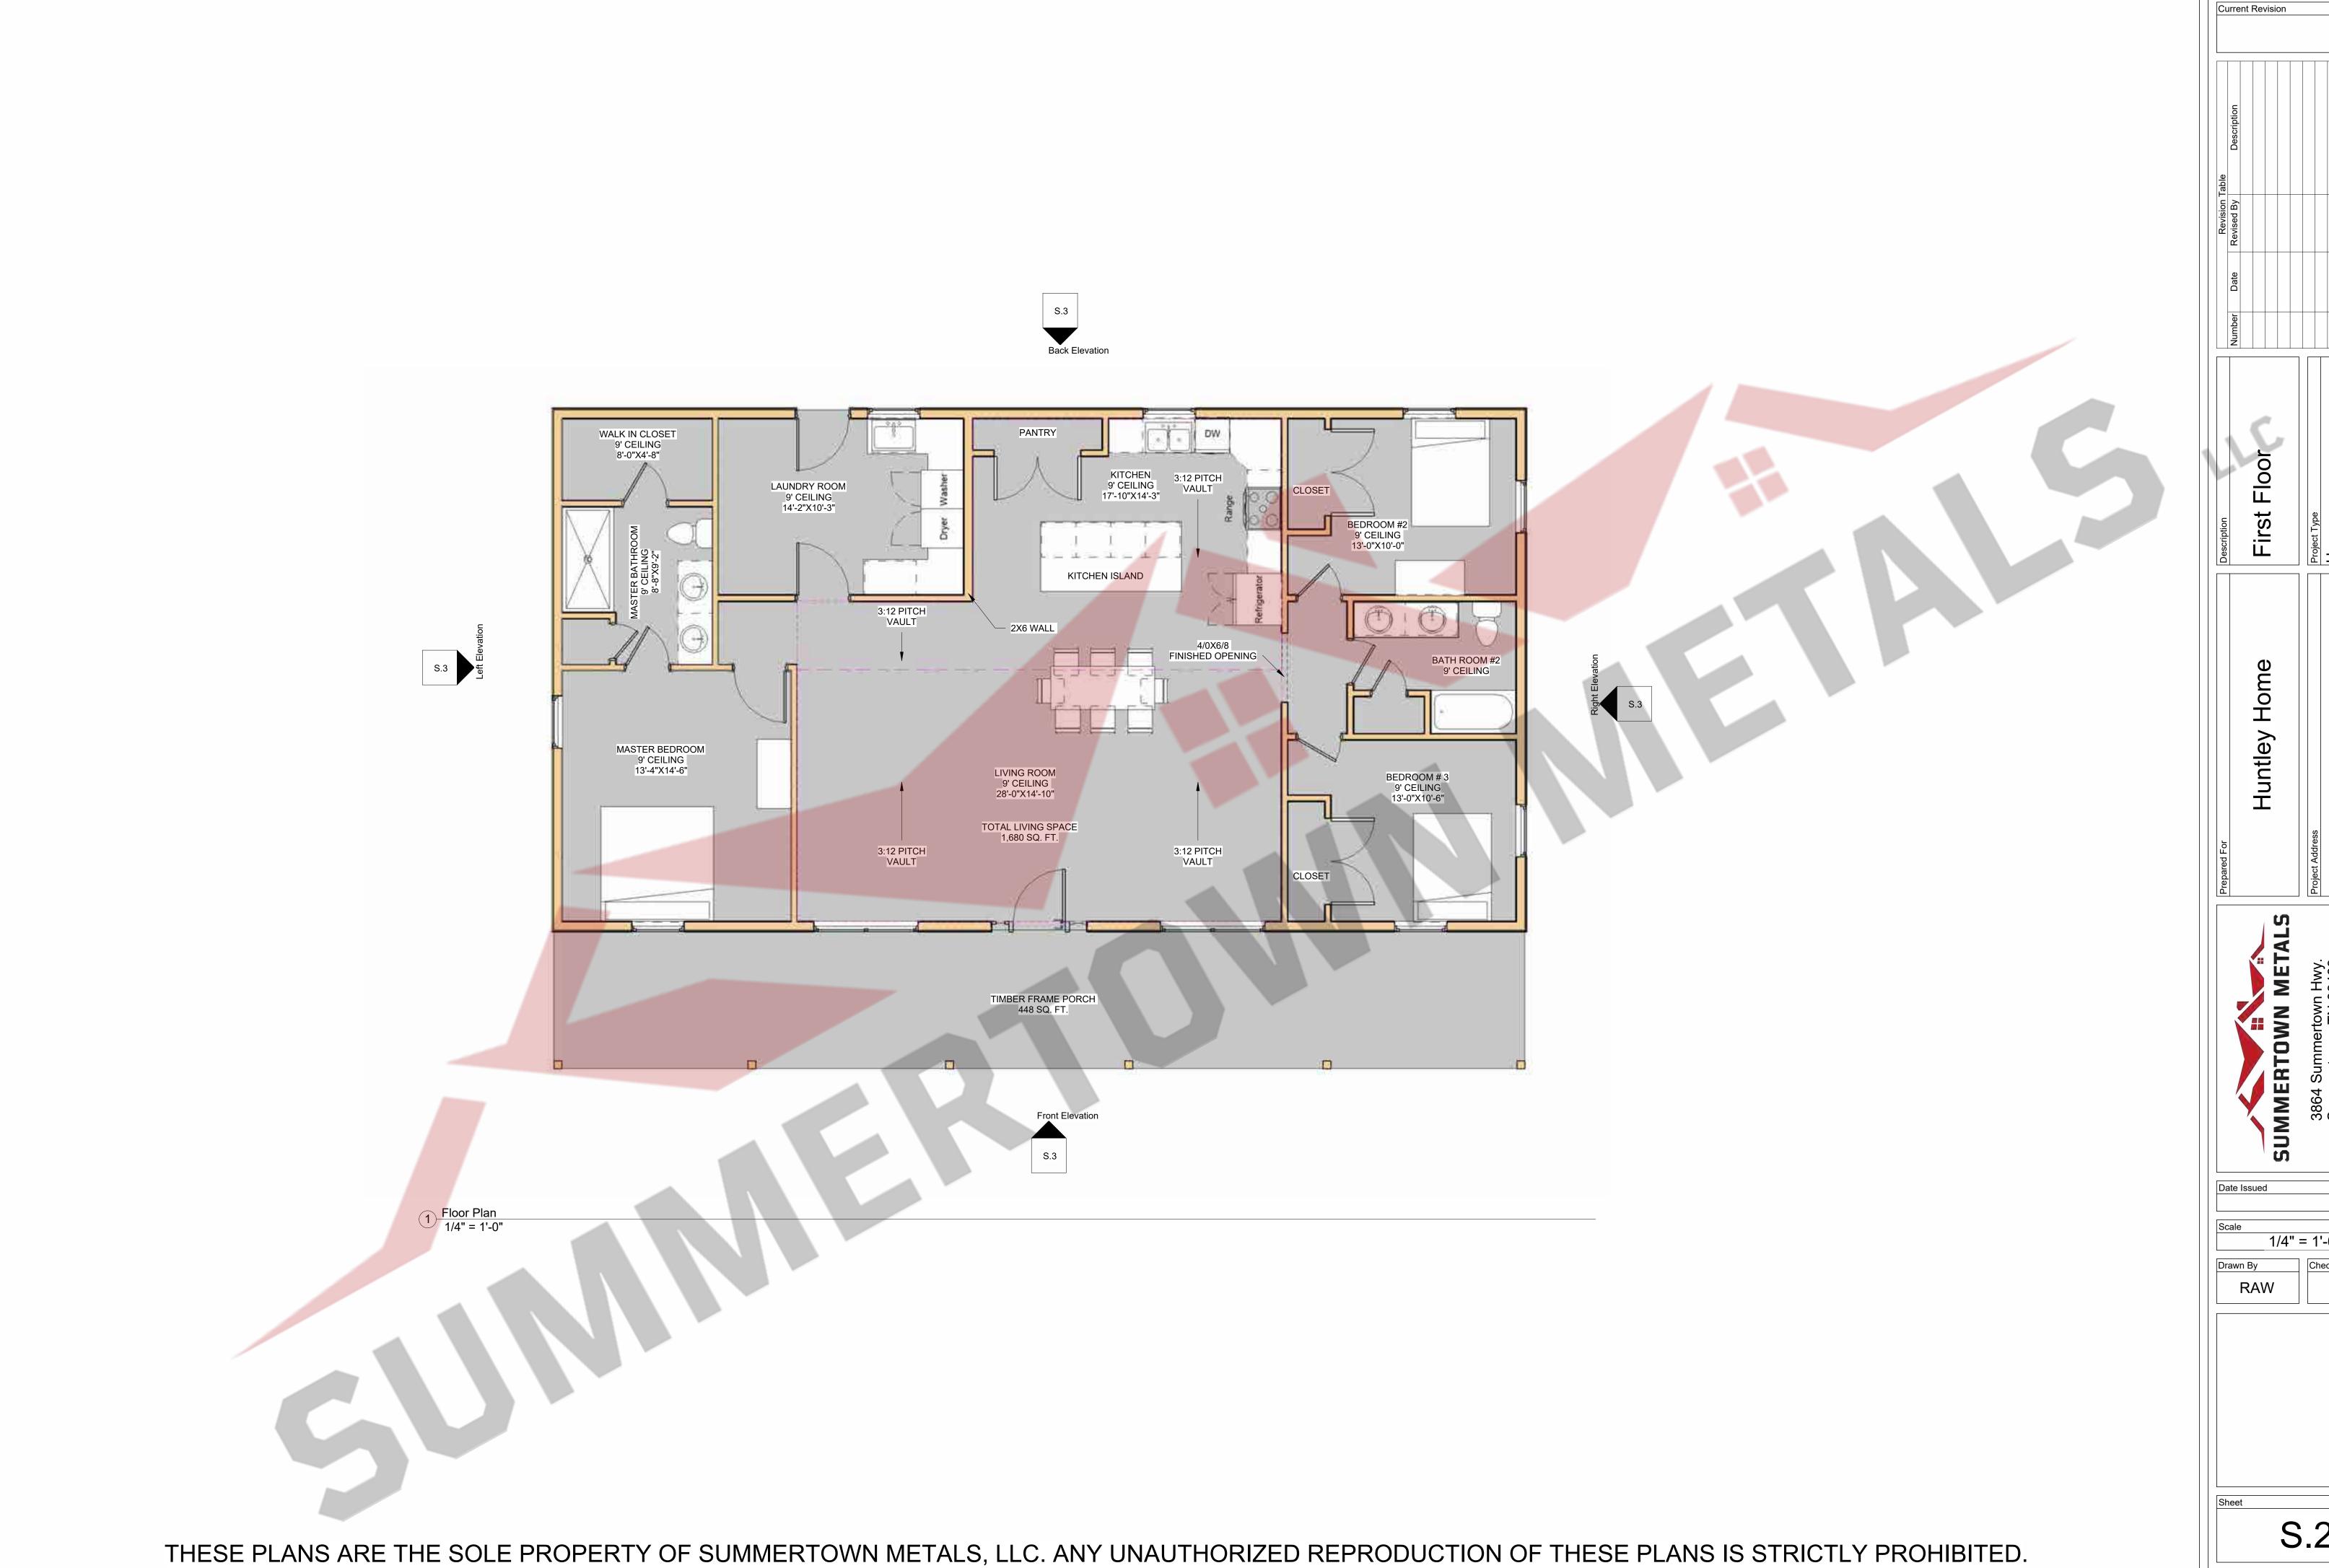

Current Revision		
Number Date Revision Table Description		
Description First Floor	Project Type House Project Status FOR CONSTRUCTION	
Prepared For Huntley Home	Project Address	
SUMMERTOWN METALS 3864 Summertown Hwy. Summertown, TN 38483 Phone: (931) 796-1521 www.summertownmetals.com		
Date Issued  Scale  1/4" = 1'-0"		
RAW Checked By RAW		
Sheet		

