



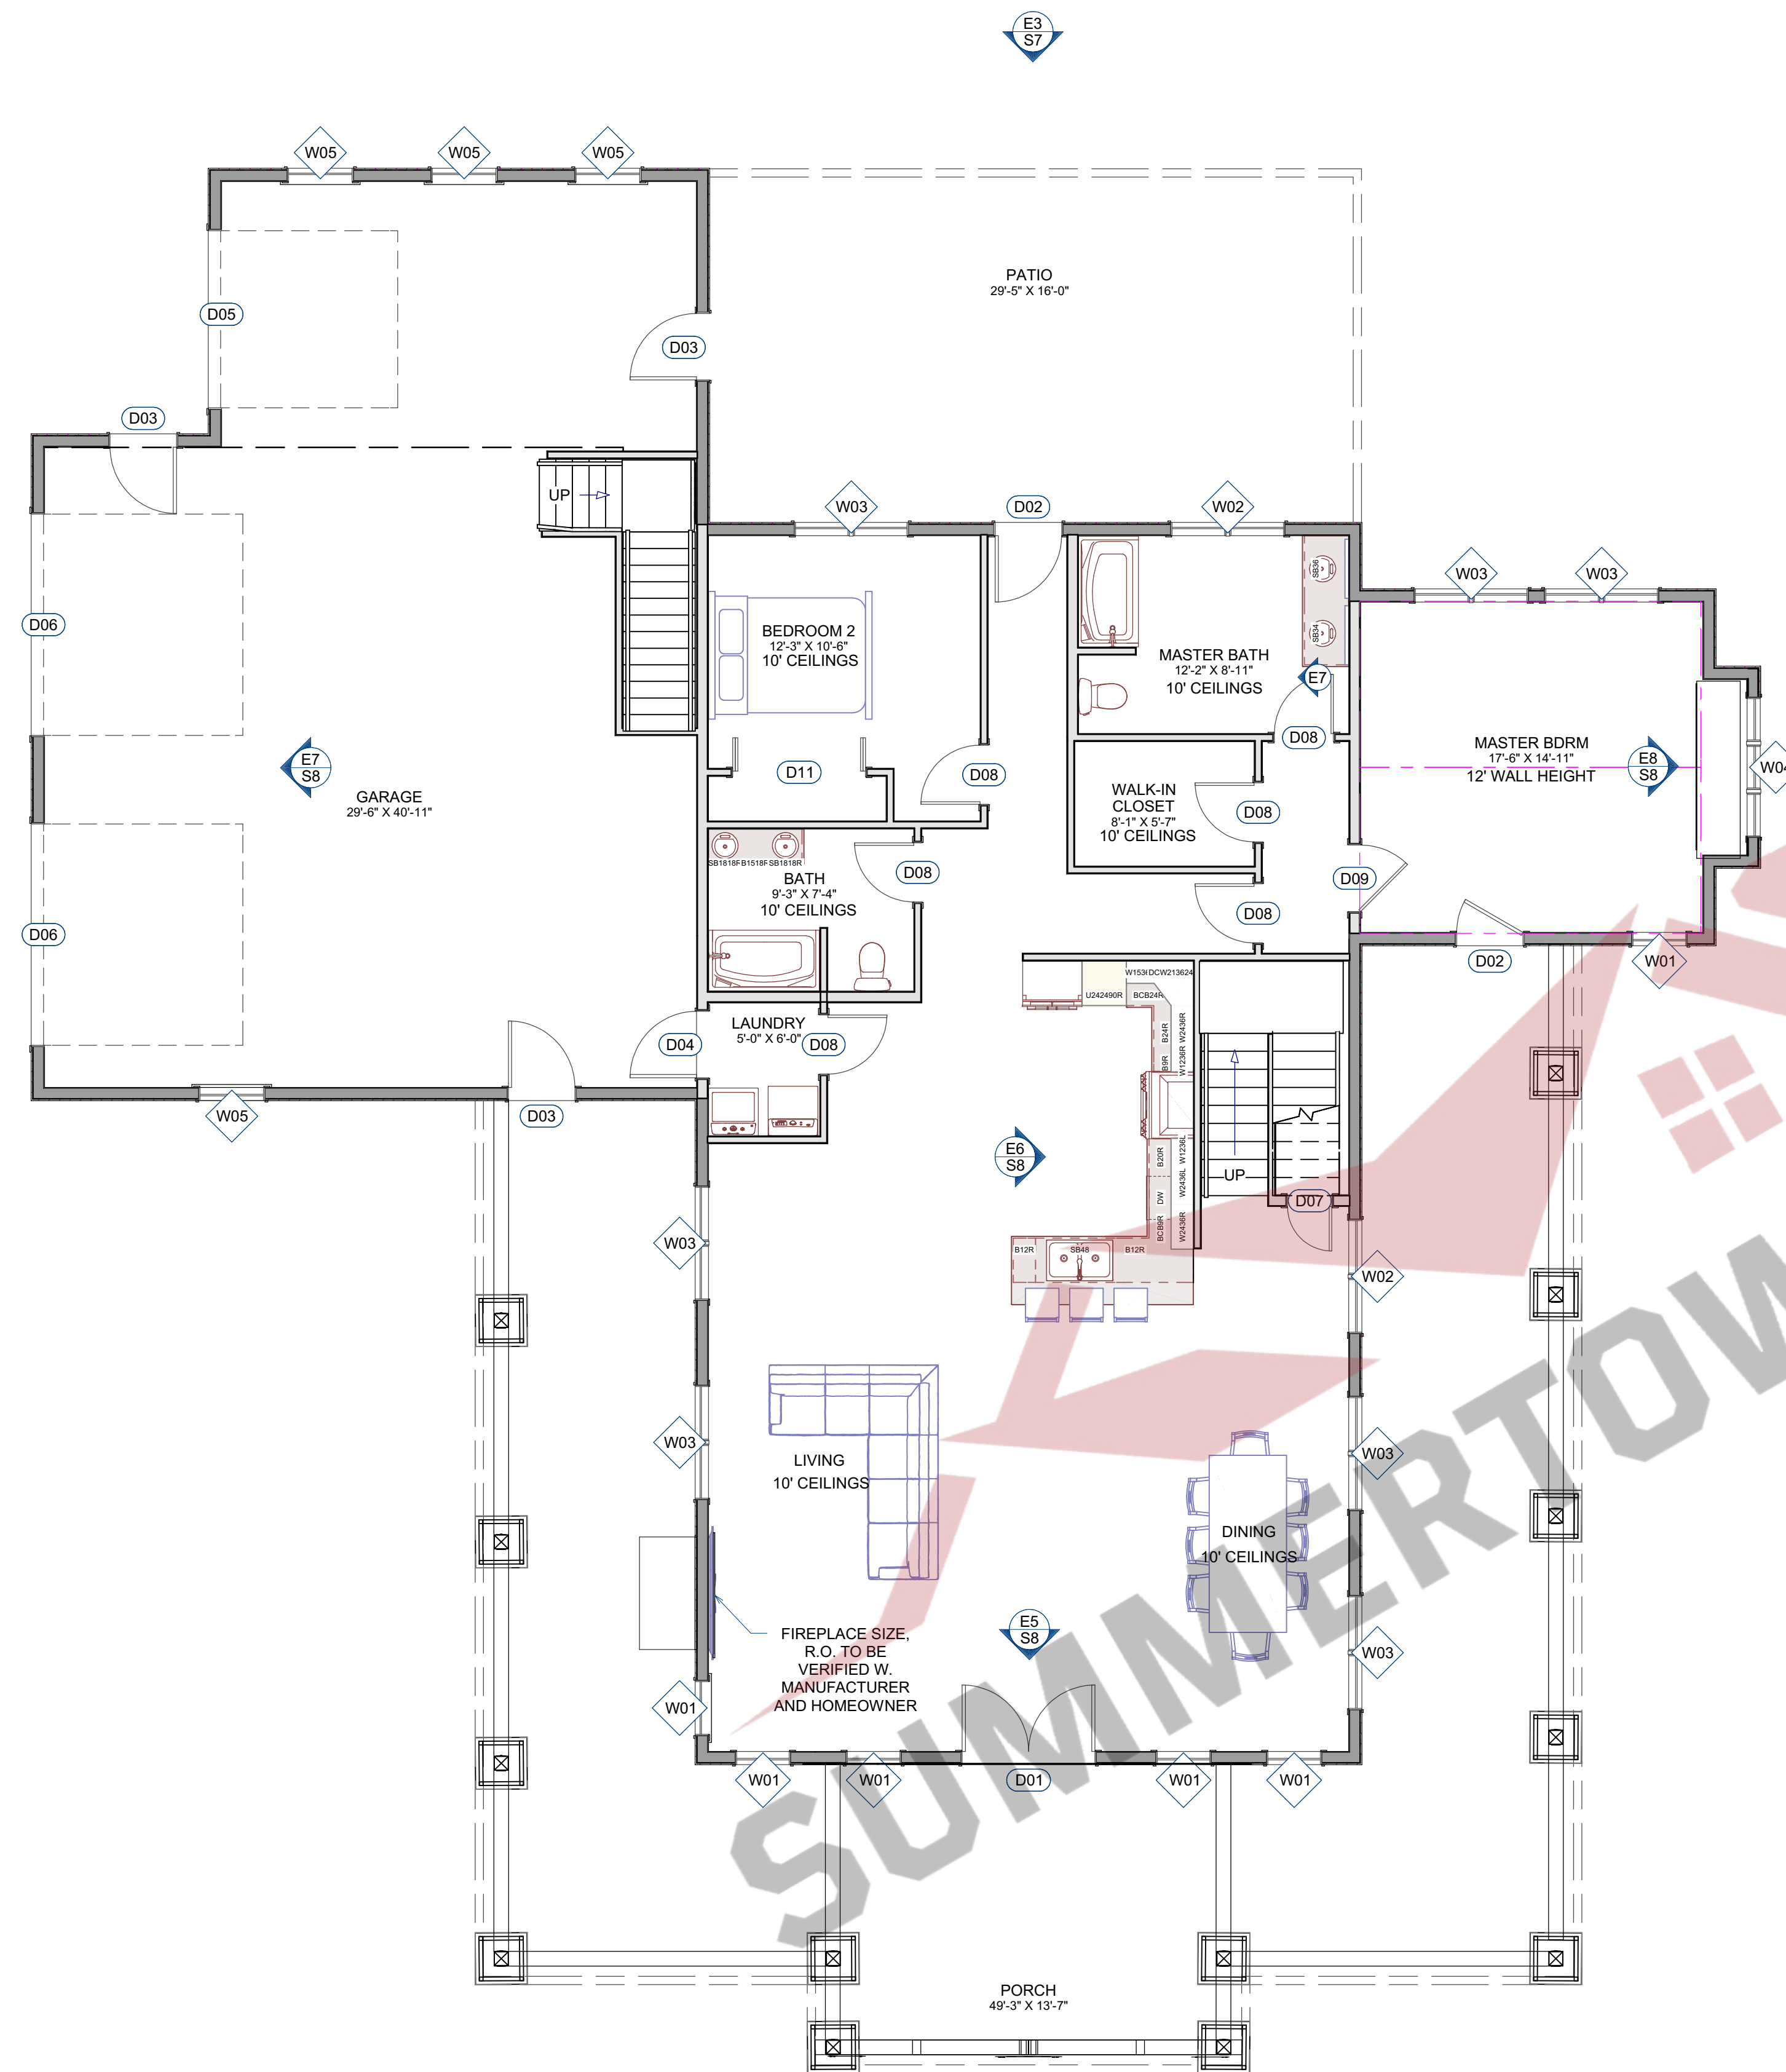

1st Floor Plan

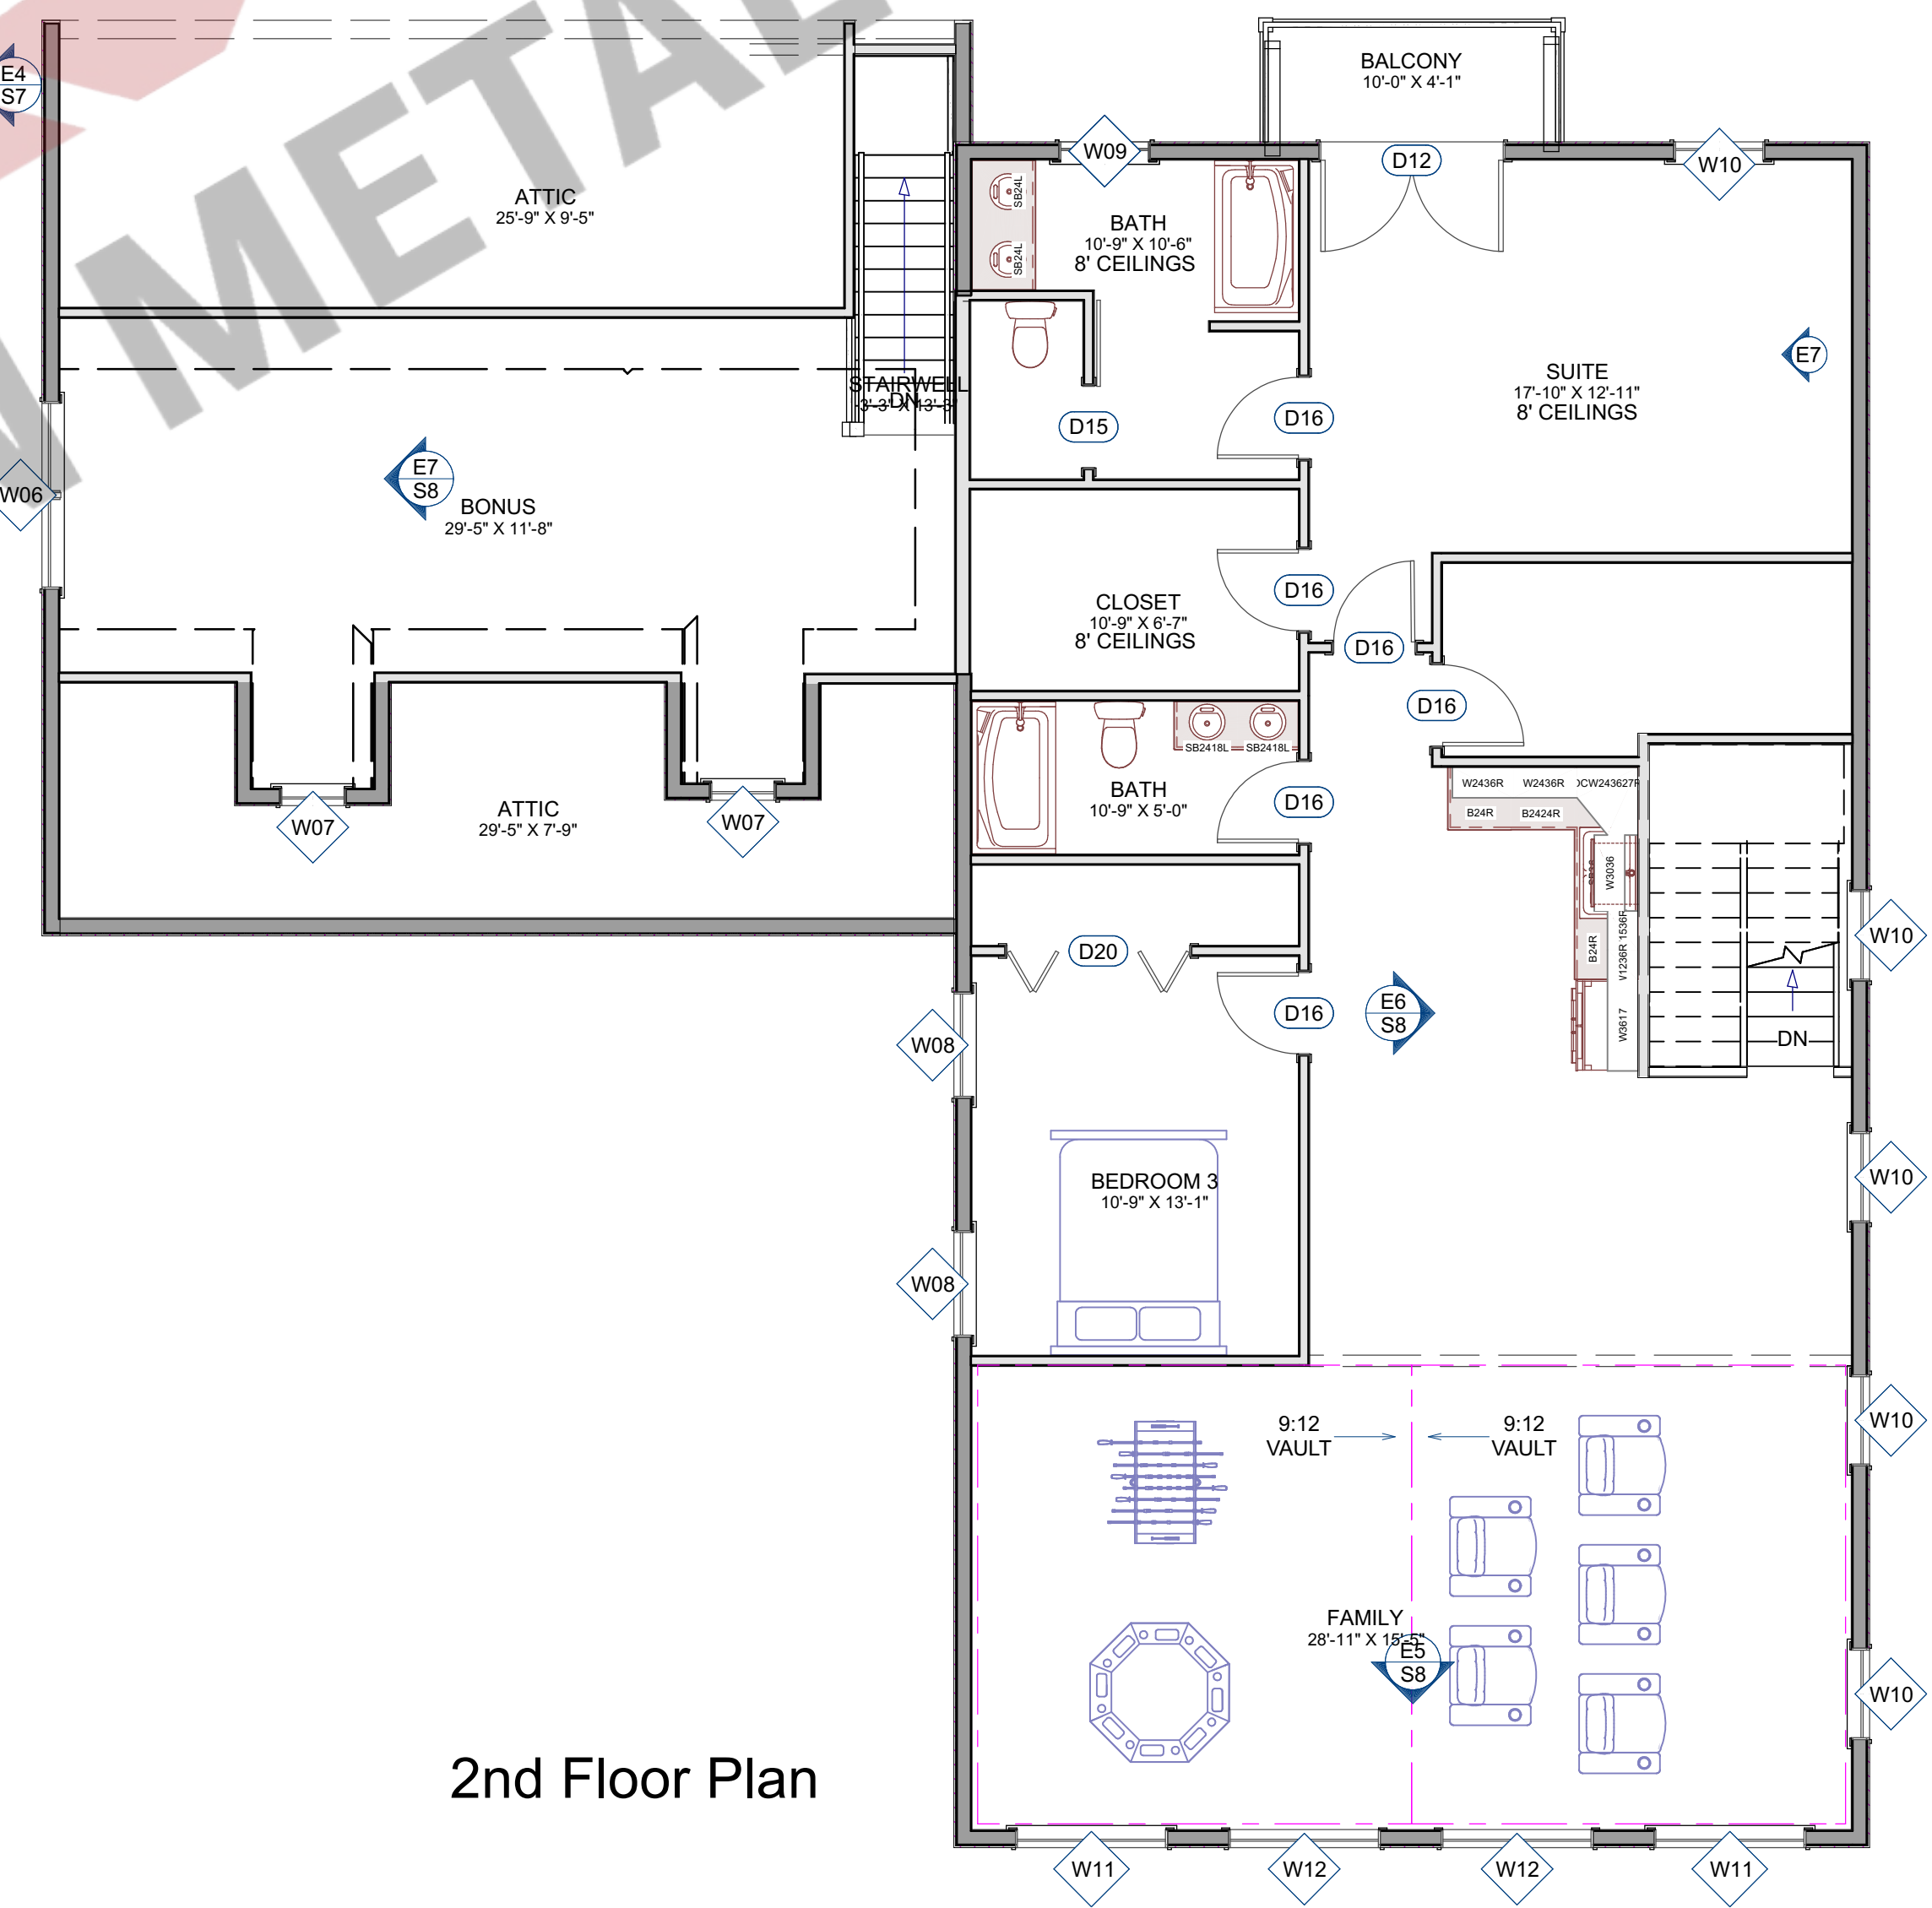

2nd Floor Plan



THESE PLANS ARE THE SOLE PROPERTY OF SUMMERTOWN METALS, LLC. ANY UNAUTHORIZED REPRODUCTION OF THESE PLANS IS STRICTLY PROHIBITED.

REVISION TABLE		
NUMBER	DATE	DESCRIPTION

Description	
	Floor Plan
Project Name	House And Garage
Project Status	FOR CONSTRUCTION

Prepared For	Peaceful Valley Stock Plan
Project Address	
Prepared For	

DATE ISSUED:
7/25/2025

SCALE:
NOT TO SCALE

SHEET