



SUMMERTOWN METALS

3864 Summertown Highway
Summertown, TN 38483
Phone: (931) 796-1521
Email: info@summertownmetals.com

Drawings Prepared For:
The Thompson



Current Revision

Number	Date	Revised By	Description

Description Cover Sheet & General Notes	Project Type	House And Garage
	Project Status	Not For Construction

Prepared For THE THOMPSON	Project Address	
-------------------------------------	-----------------	--




SUMMERTOWN METALS
3864 Summertown Hwy.
Summertown, TN 38483
Phone: (931) 796-1521
www.summertownmetals.com


Date Issued
02/14/24

Scale
NOT TO SCALE

Drawn By DMW	Checked By RAW
-----------------	-------------------

 

Sheet
S.1

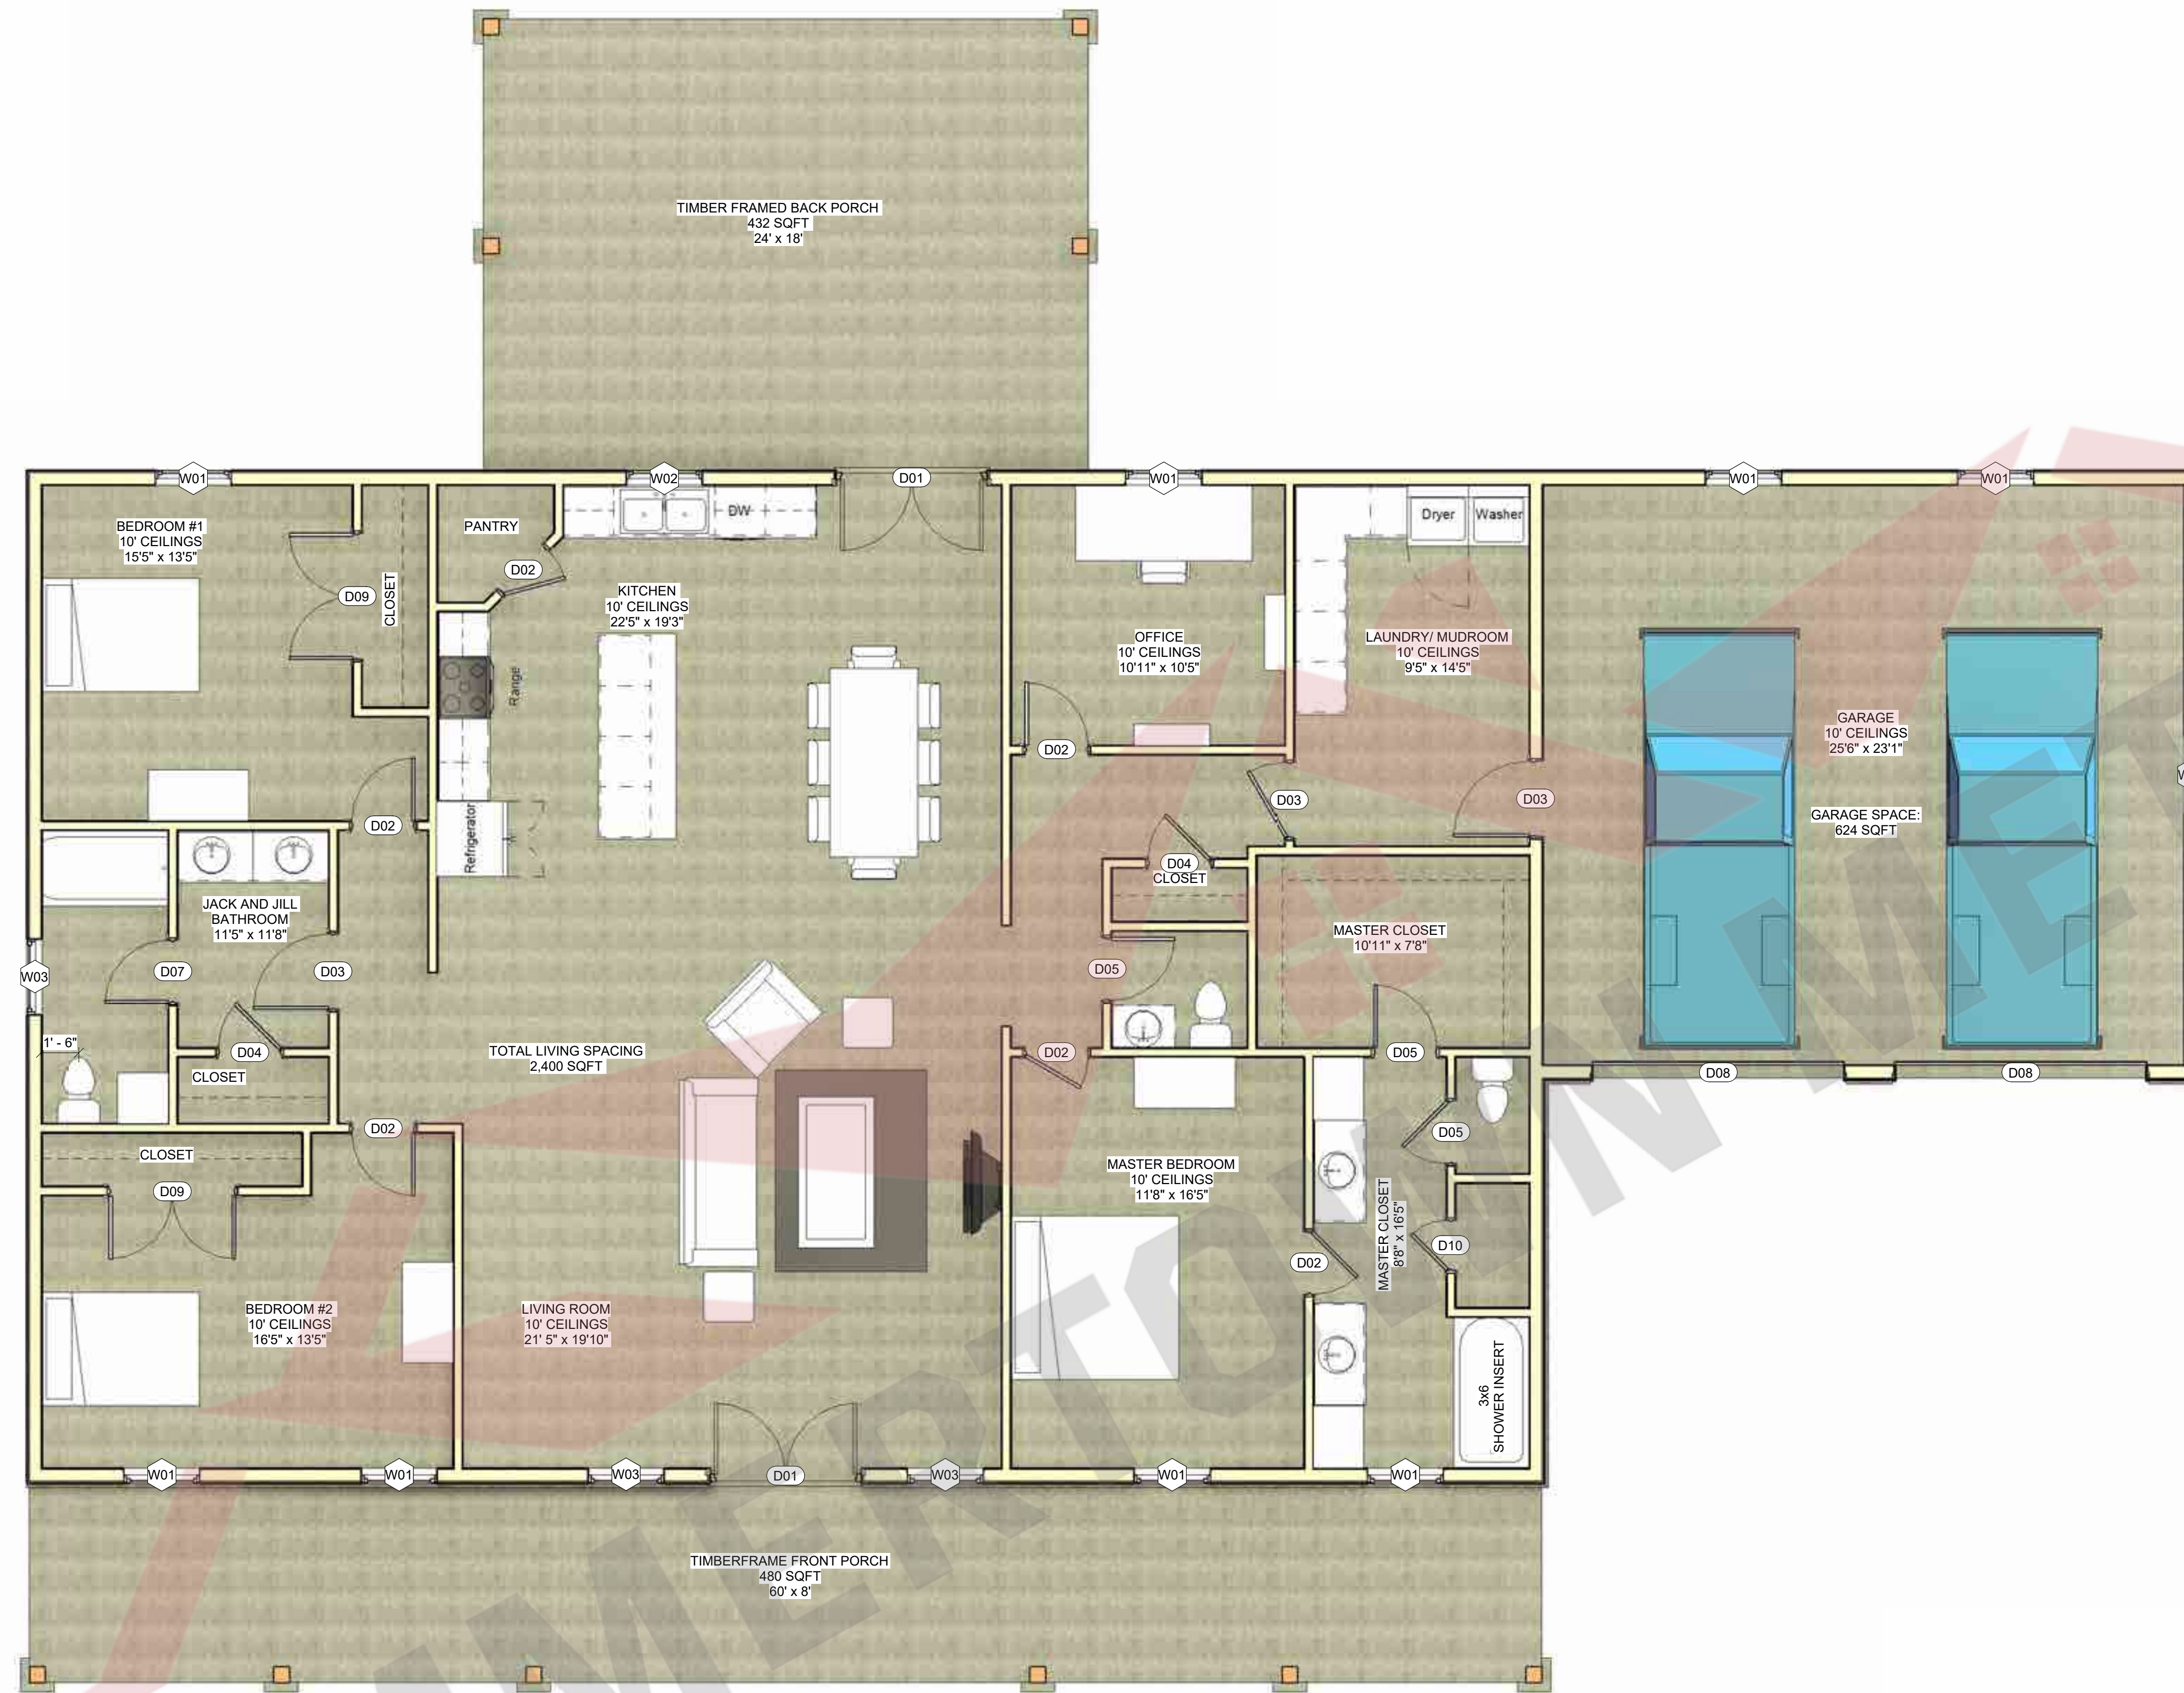

AREAS:	SQ FOOTAGE:
1st FLOOR LIVING SPACE	2,400 SQFT
2nd FLOOR LIVING SPACE	N/A
LOFT SPACE	N/A
GARAGE SPACE	624 SQFT
CARPORT	N/A
PORCHES	912 SQFT

Revision Table	Description
Number	Date

Project Type	House And Garage
Project Status	Not For Construction

Prepared For	THE THOMPSON
Project Address	



SUMMERTOWN METALS
 3864 Summertown Hwy.
 Summertown, TN 38483
 Phone: (931) 796-1521
 www.summertownmetals.com

Date Issued	02/14/24
Scale	As indicated
Drawn By	DMW
Checked By	RAW

Sheet	S.2
-------	-----

THESE PLANS ARE THE SOLE PROPERTY OF SUMMERTOWN METALS, LLC. ANY UNAUTHORIZED REPRODUCTION OF THESE PLANS IS STRICTLY PROHIBITED.



Current Revision	

Number	Date	Revised By	Description

Description	Elevations
Project Type	House And Garage
Project Status	Not For Construction

Prepared For	THE THOMPSON
Project Address	


SUMMERTOWN METALS
 3864 Summertown Hwy.
 Summertown, TN 38483
 Phone: (931) 796-1521
www.summertownmetals.com

Date Issued 02/14/24

Scale As indicated

Drawn By	Checked By
DMW	RAW

Sheet **S.3**

THESE PLANS ARE THE SOLE PROPERTY OF SUMMERTOWN METALS, LLC. ANY UNAUTHORIZED REPRODUCTION OF THESE PLANS IS STRICTLY PROHIBITED.



THESE PLANS ARE THE SOLE PROPERTY OF SUMMERTOWN METALS, LLC. ANY UNAUTHORIZED REPRODUCTION OF THESE PLANS IS STRICTLY PROHIBITED.

Current Revision

Number	Date	Revised By	Description

Description
Elevations

Project Type
House And Garage

Project Status
Not For Construction

Prepared For
THE THOMPSON

Project Address

SUMMERTOWN METALS
 3864 Summertown Hwy.
 Summertown, TN 38483
 Phone: (931) 796-1521
 www.summertownmetals.com

Date Issued
02/14/24

Scale
As indicated

Drawn By	Checked By
DMW	RAW

Sheet

S.4



Section 1
1/4" = 1'-0"



Section 2
1/4" = 1'-0"

THESE PLANS ARE THE SOLE PROPERTY OF SUMMERTOWN METALS, LLC. ANY UNAUTHORIZED REPRODUCTION OF THESE PLANS IS STRICTLY PROHIBITED.

Current Revision			
Number	Date	Revised By	Description

Description Cross - Sections	Project Type House And Garage
Prepared For THE THOMPSON	Project Address
Project Status Not For Construction	

SUMMERTOWN METALS

 3864 Summertown Hwy.


 Summertown, TN 38483

 Phone: (931) 796-1521

 www.summertownmetals.com

Date Issued	02/14/24
Scale	1/4" = 1'-0"
Drawn By	DMW
Checked By	RAW

Sheet	S.5
-------	------------

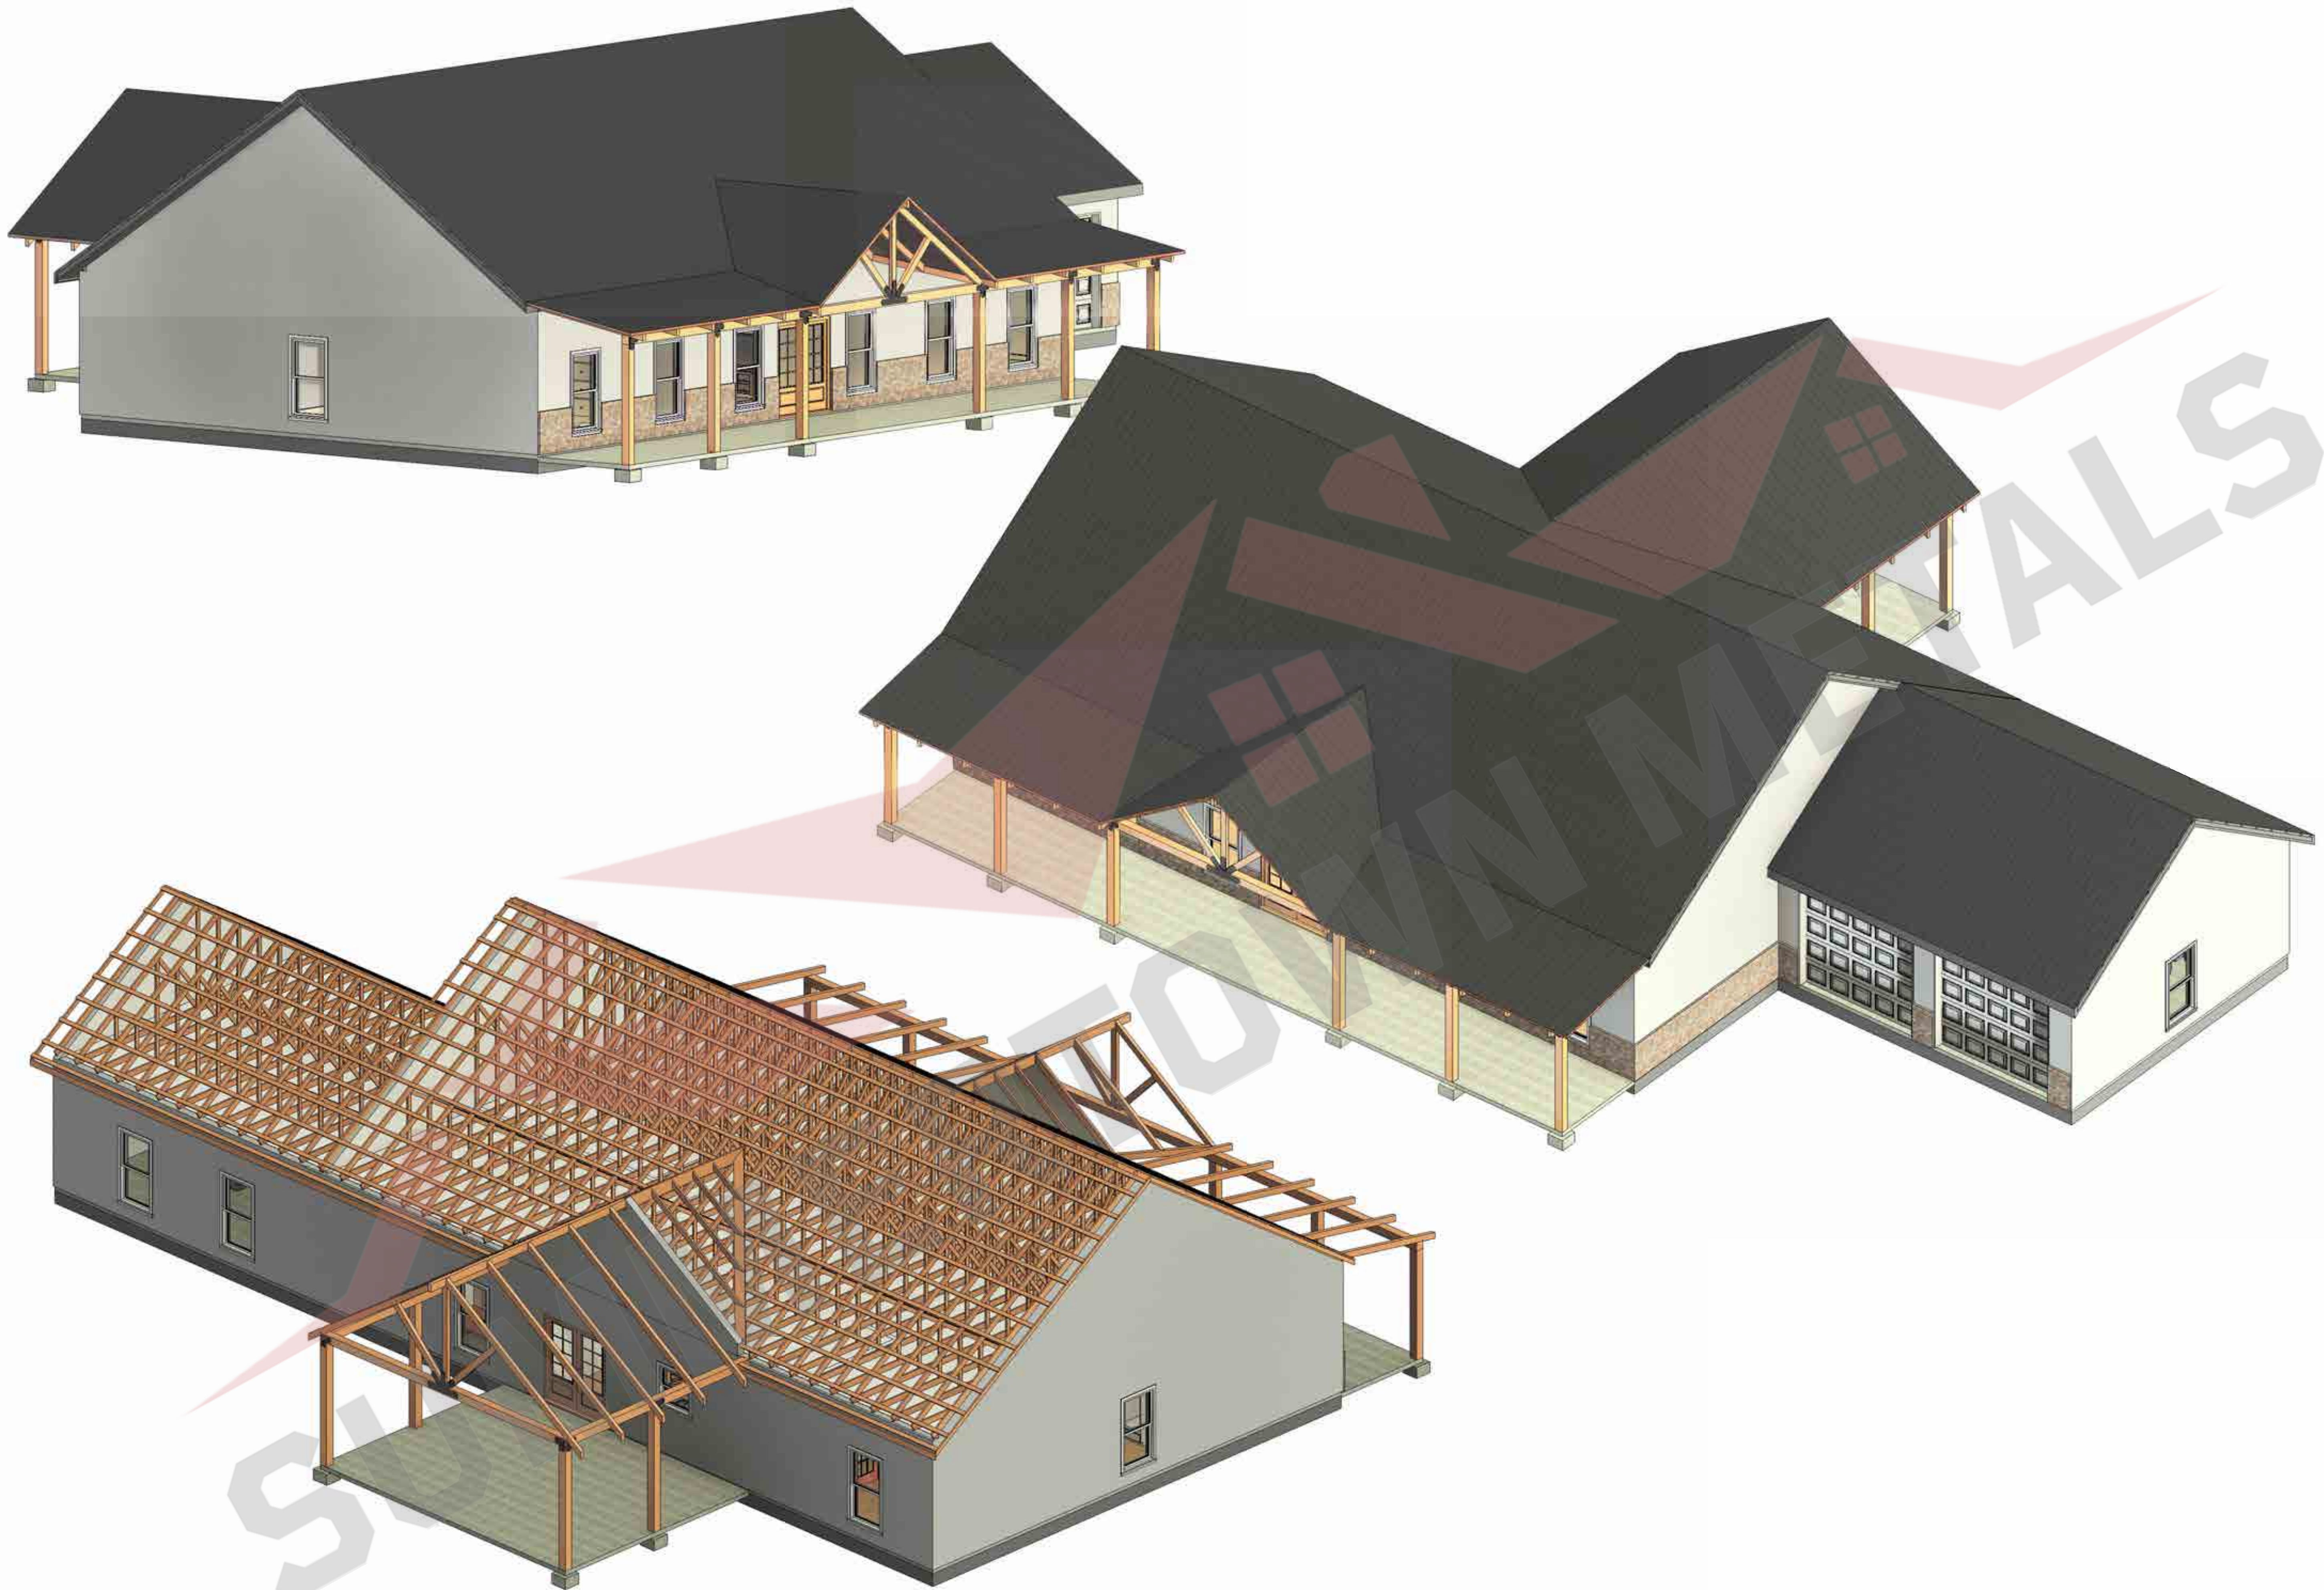

Current Revision

Number	Date	Revised By	Description

Prepared For: **THE THOMPSON**

Description: **3d Views**

Project Type: **House And Garage**

Project Status: **Not For Construction**

Project Address: **SUMMERTOWN METALS**

3864 Summertown Hwy.
Summertown, TN 38483
Phone: (931) 796-1521
www.summertownmetals.com


Date Issued: **02/14/24**

Scale:

Drawn By: **DMW** Checked By: **RAW**

Sheet: **S.6**


THESE PLANS ARE THE SOLE PROPERTY OF SUMMERTOWN METALS, LLC. ANY UNAUTHORIZED REPRODUCTION OF THESE PLANS IS STRICTLY PROHIBITED.

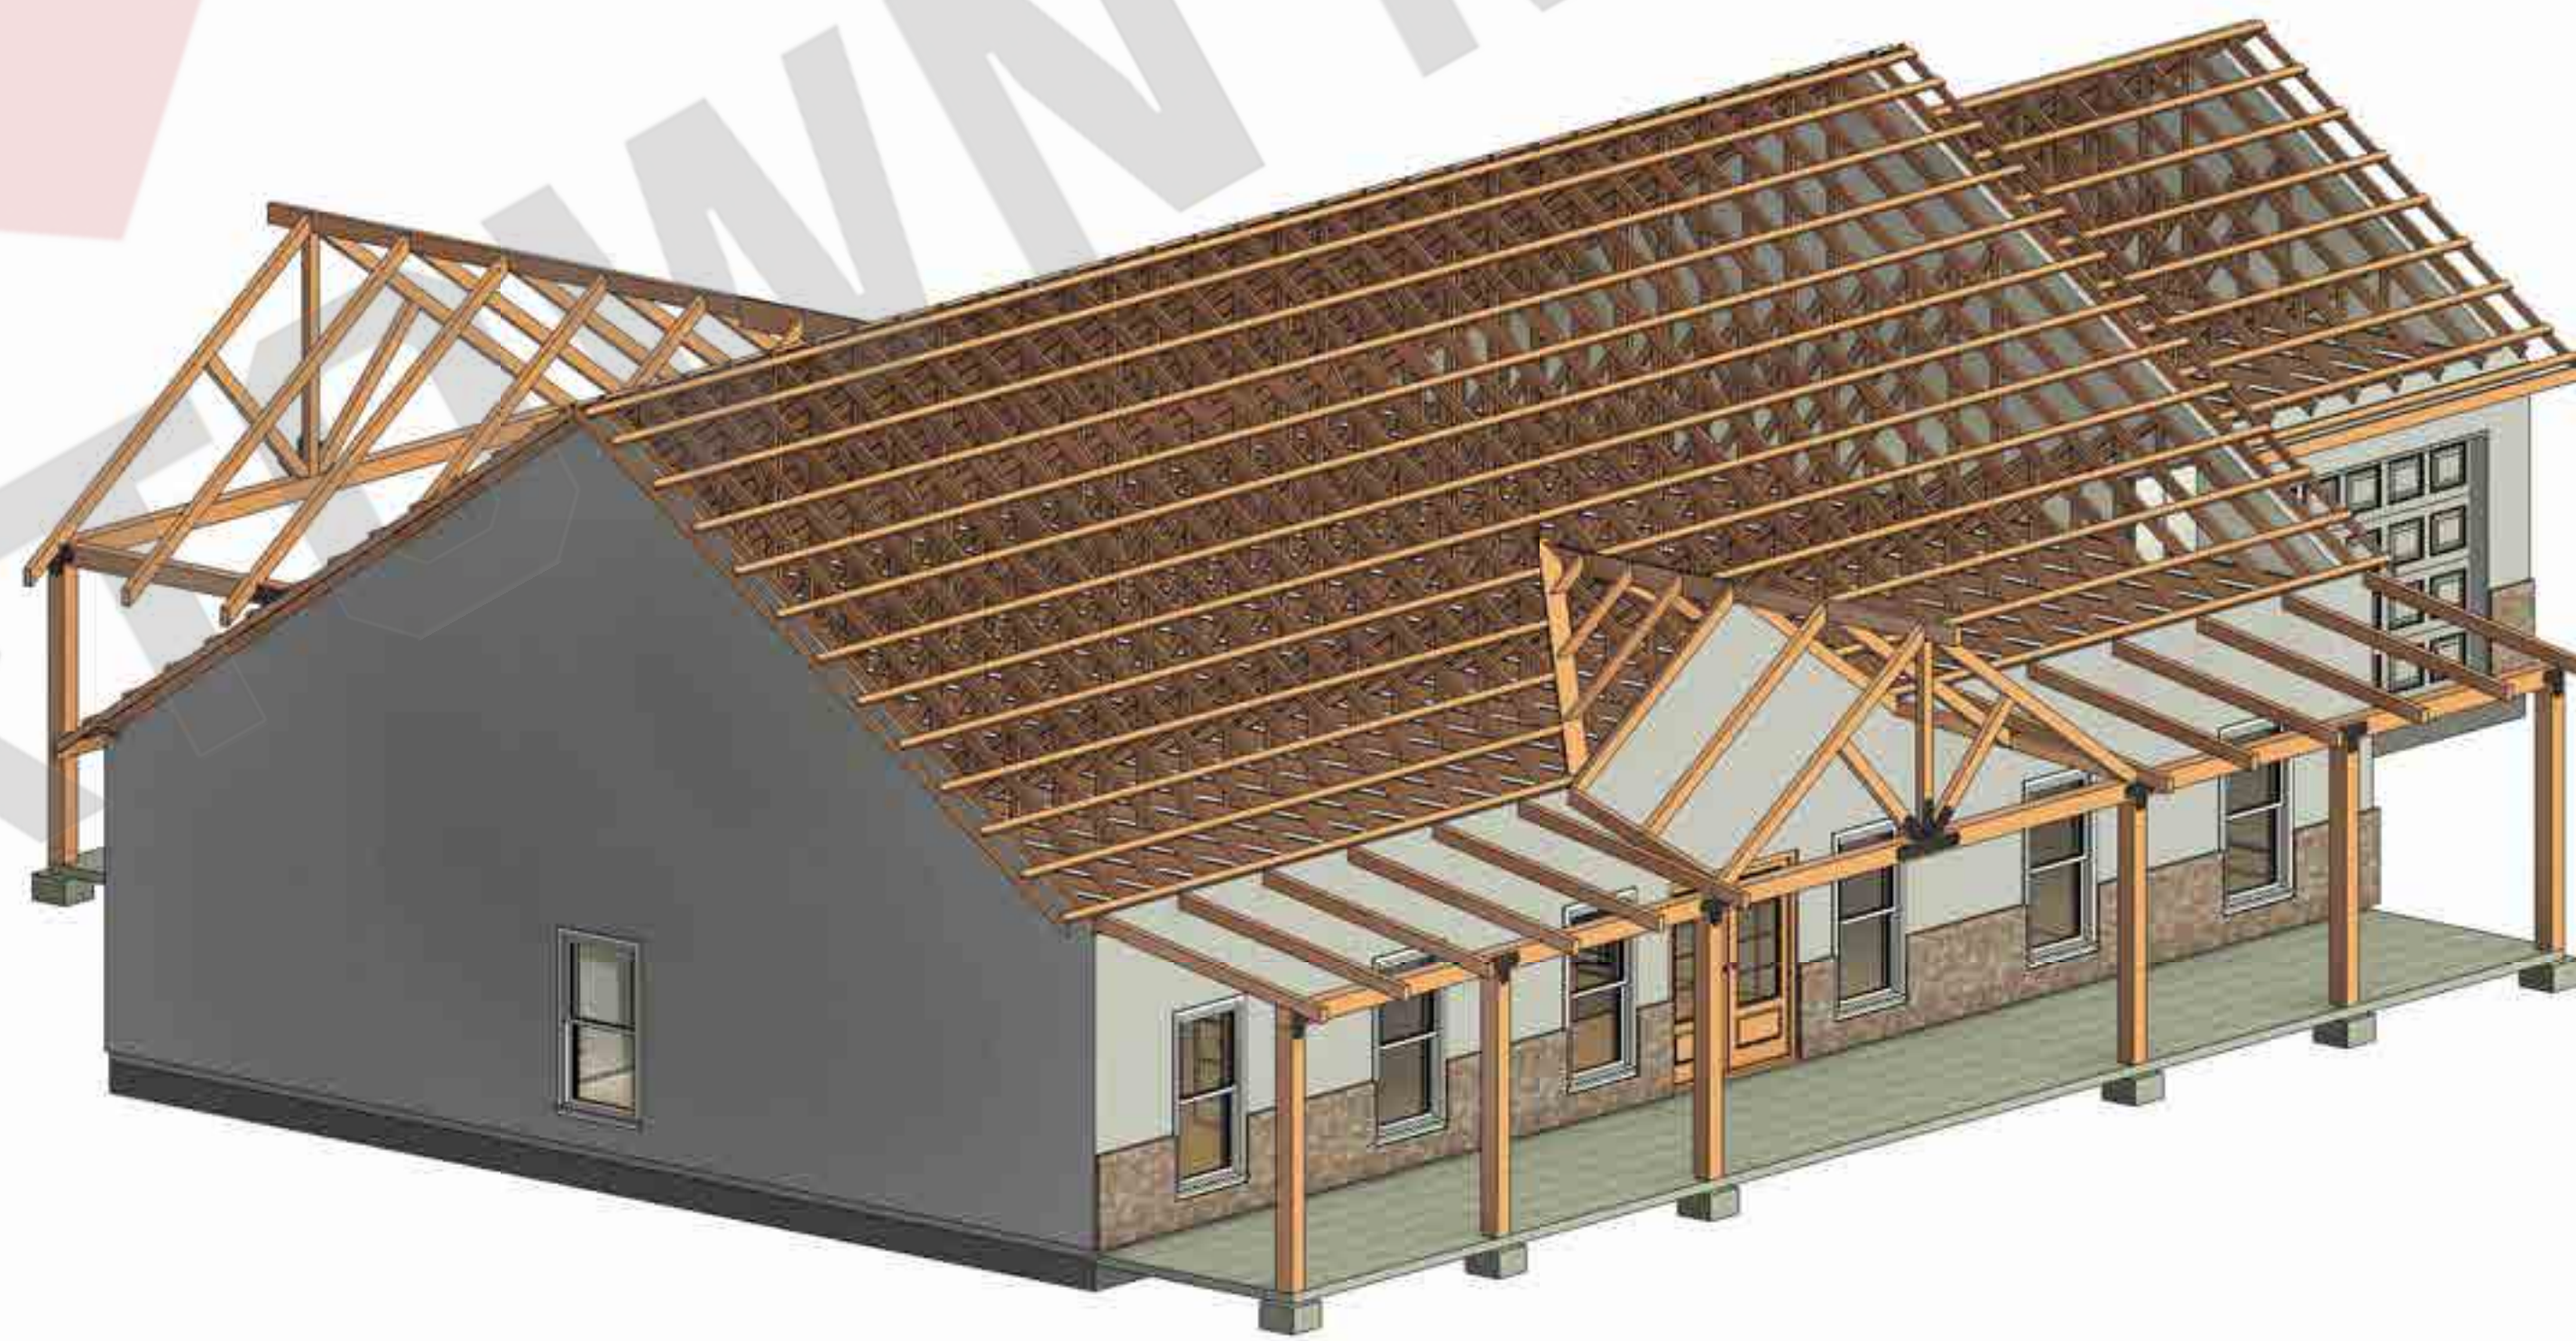


Number	Date	Revised By	Description

Description: **Schedules & 3d Views**
 Project Type: House And Garage
 Project Status: Not For Construction

Prepared For: **THE THOMPSON**
 Project Address:


SUMMERTOWN METALS
 3864 Summertown Hwy.
 Summertown, TN 38483
 Phone: (931) 796-1521
www.summertownmetals.com

Date Issued: **02/14/24**
 Scale:
 Drawn By: **DMW** Checked By: **RAW**

 

Sheet: **S.7**